



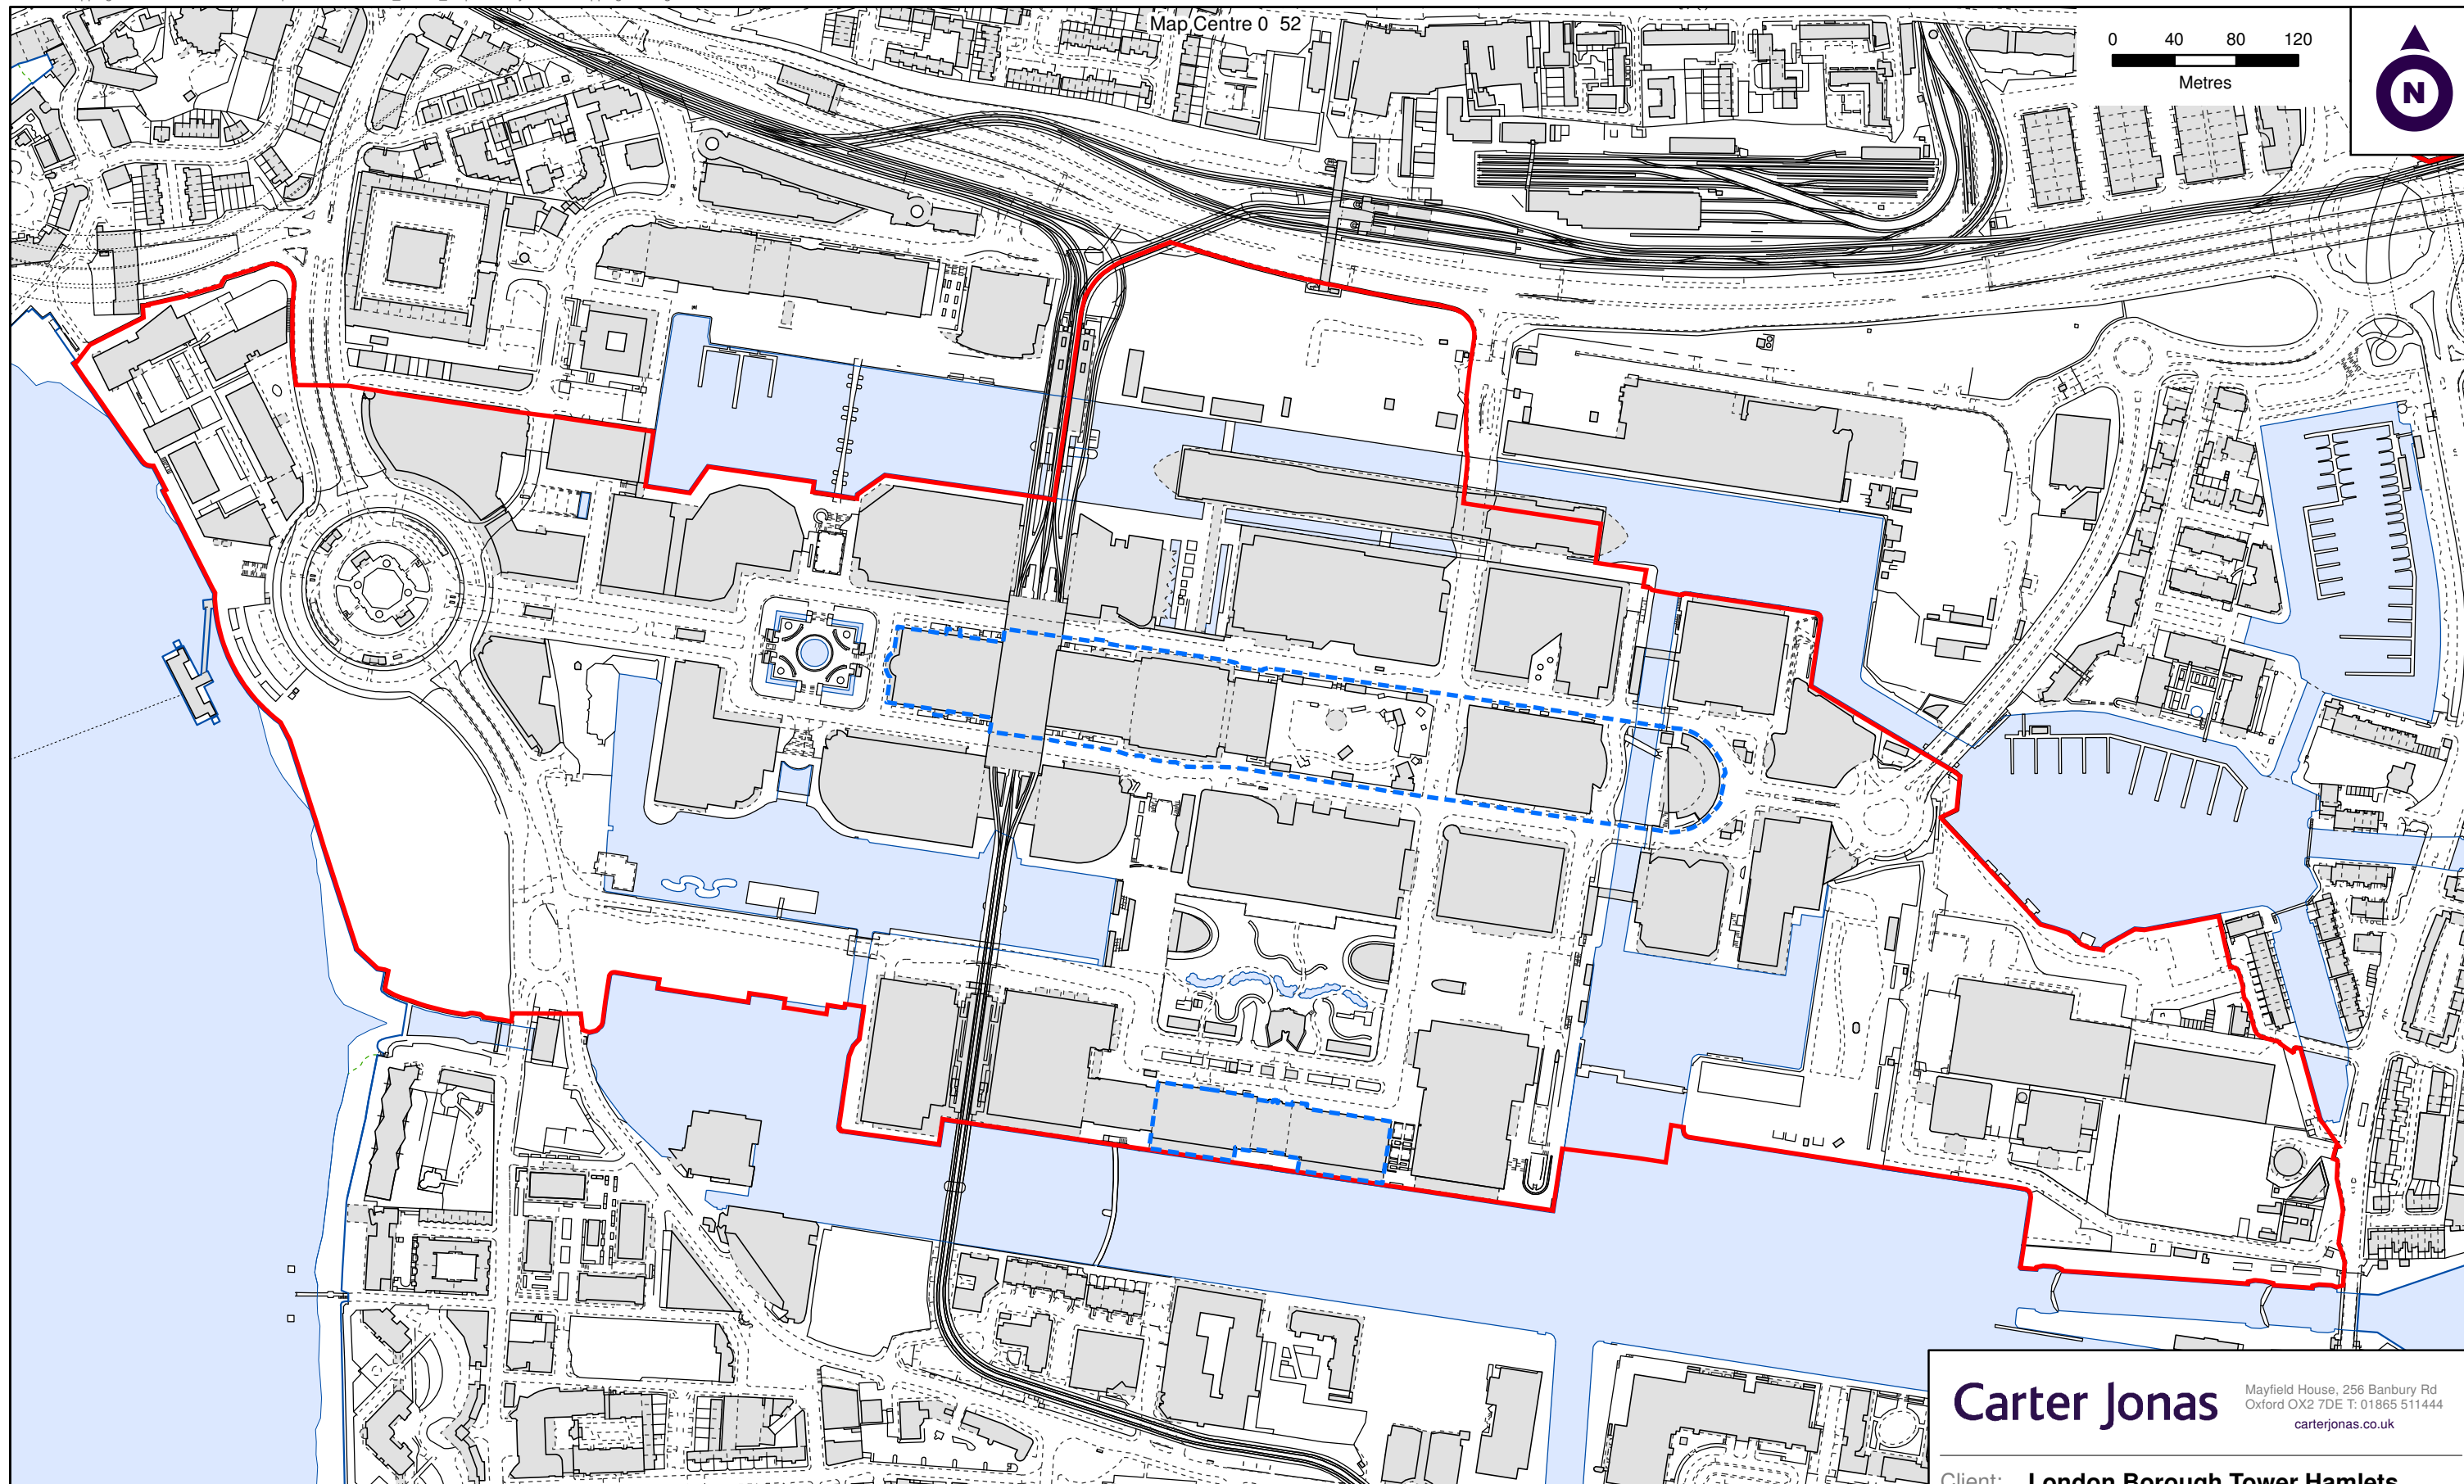

**APPENDIX 13: SHOPPING FRONTAGE RECOMMENDATIONS**

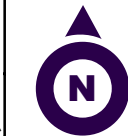

**Legend**

-  Centre Boundary
-  Suggested Primary Shopping Area

**Carter Jonas** Mayfield House, 256 Banbury Rd  
Oxford OX2 7DE T: 01865 511444  
carterjonas.co.uk

---


Client: **London Borough Tower Hamlets**  
Project: **Tower Hamlets Retail Study**

---

Title: **Canary Wharf Major Centre**

---

Scale: 1:4000 @A3 Date: 30 August 2016  
Drawn by: ML Dwg no:

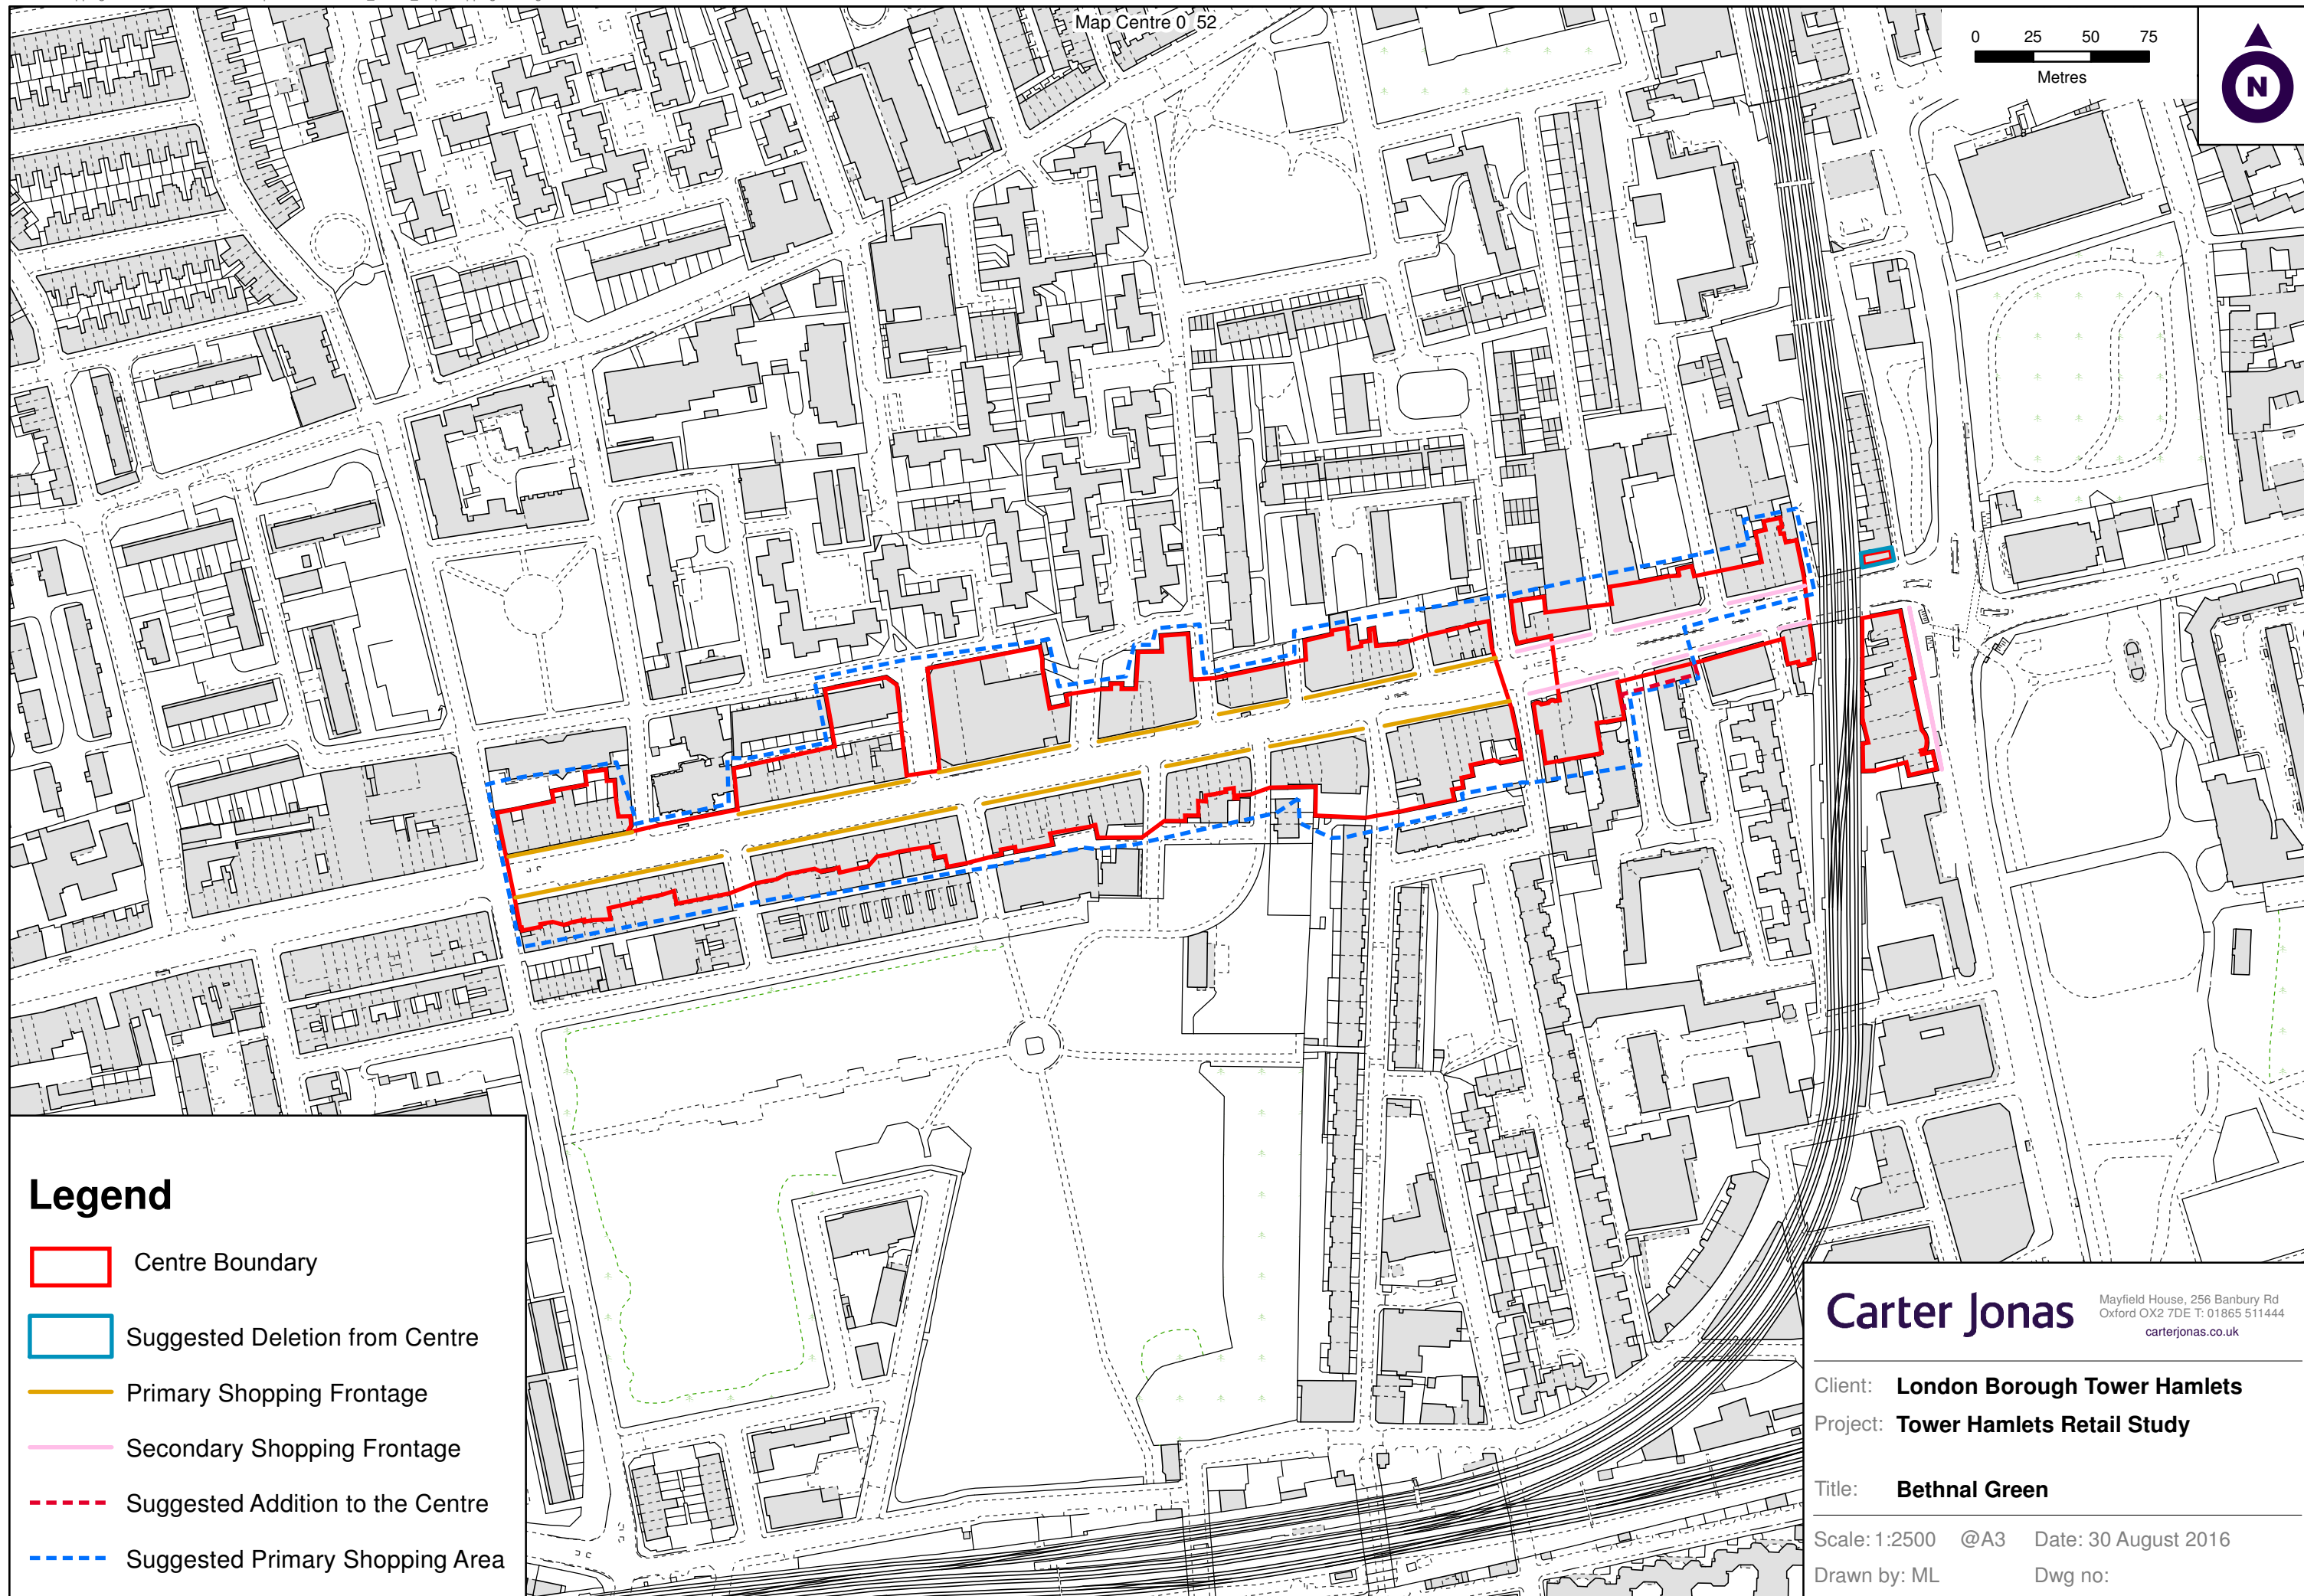

### Legend

-  Centre Boundary
-  Suggested Deletion from Centre
-  Primary Shopping Frontage
-  Secondary Shopping Frontage
-  Suggested Addition to the Centre
-  Suggested Primary Shopping Area

**Carter Jonas**  
Mayfield House, 256 Banbury Rd  
Oxford OX2 7DE T: 01865 511444  
carterjonas.co.uk


Client: **London Borough Tower Hamlets**

Project: **Tower Hamlets Retail Study**






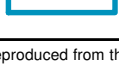
Title: **Bethnal Green**

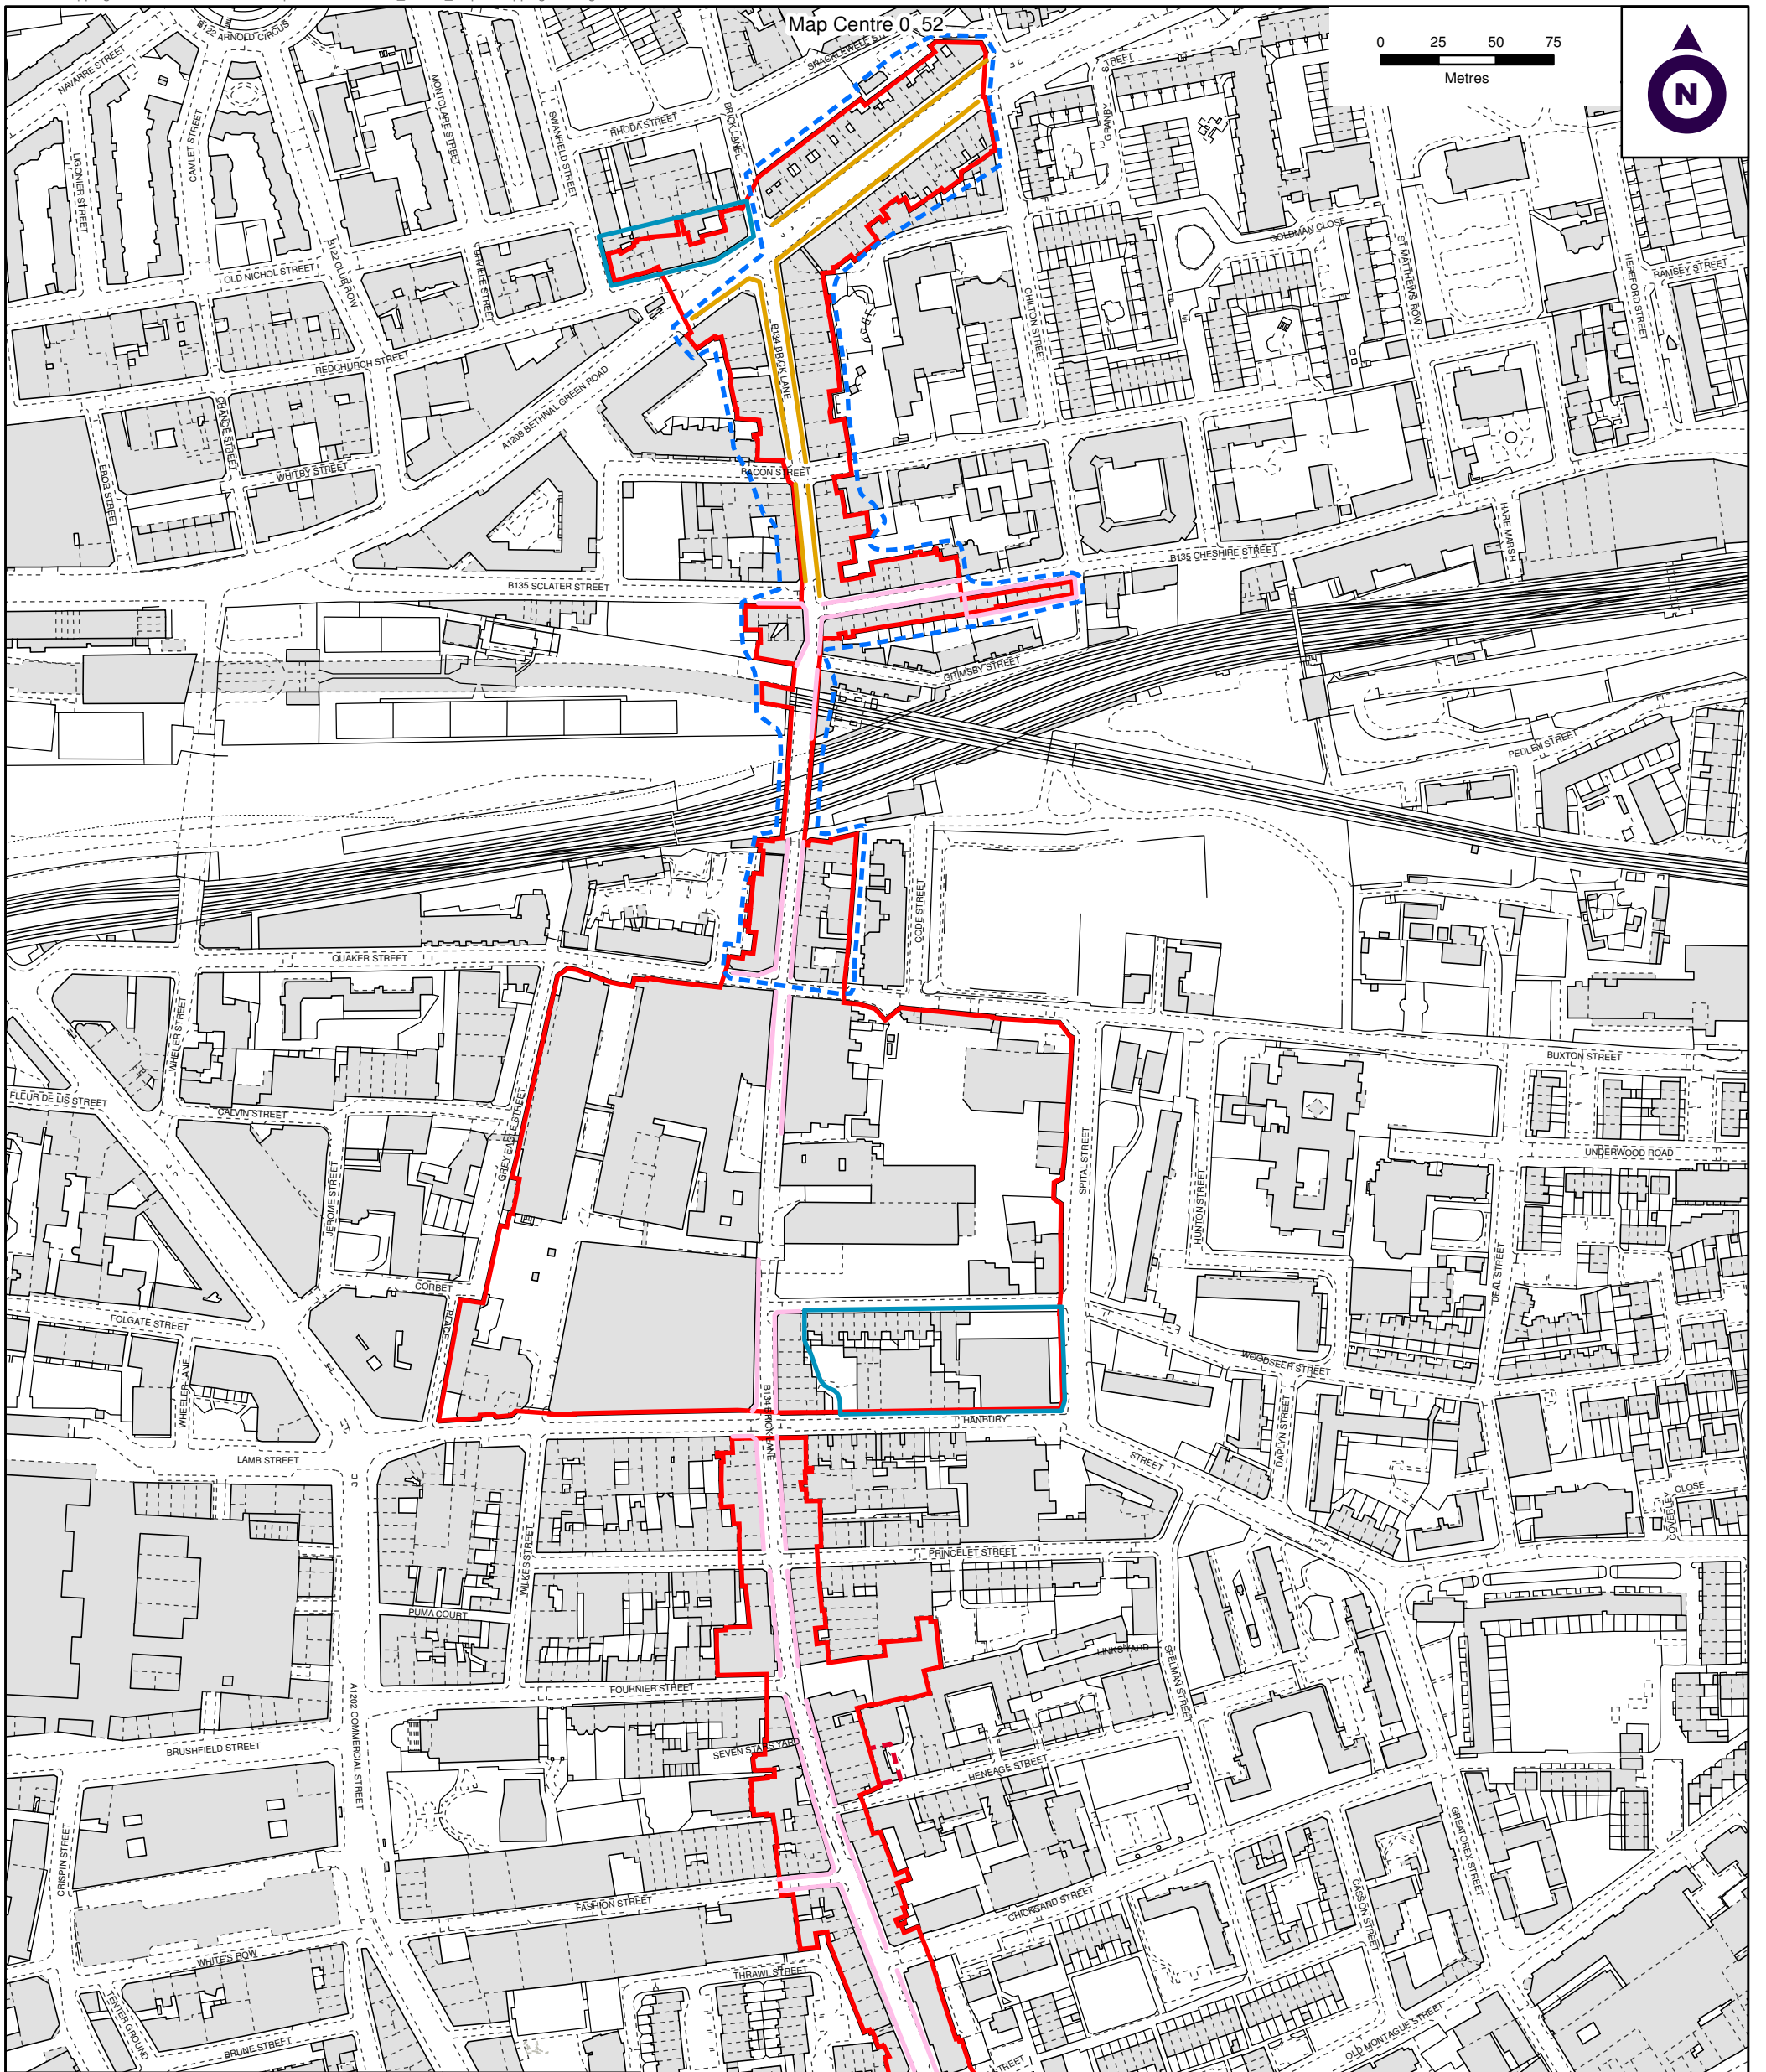Scale: 1:2500 @A3 Date: 30 August 2016

Drawn by: ML Dwg no:



### Legend

-  Centre Boundary
-  Primary Shopping Frontage
-  Secondary Shopping Frontage
-  Suggested Addition to the Centre
-  Suggested Primary Shopping Area
-  Suggested Deletion from Centre

## Carter Jonas

Mayfield House, 256 Banbury Rd  
Oxford OX2 7DE T: 01865 511444  
carterjonas.co.uk


Client: **London Borough Tower Hamlets**

Project: **Tower Hamlets Retail Study**



Title: **Brick Lane**

Scale: 1:2750 @A3 Date: 31 August 2016

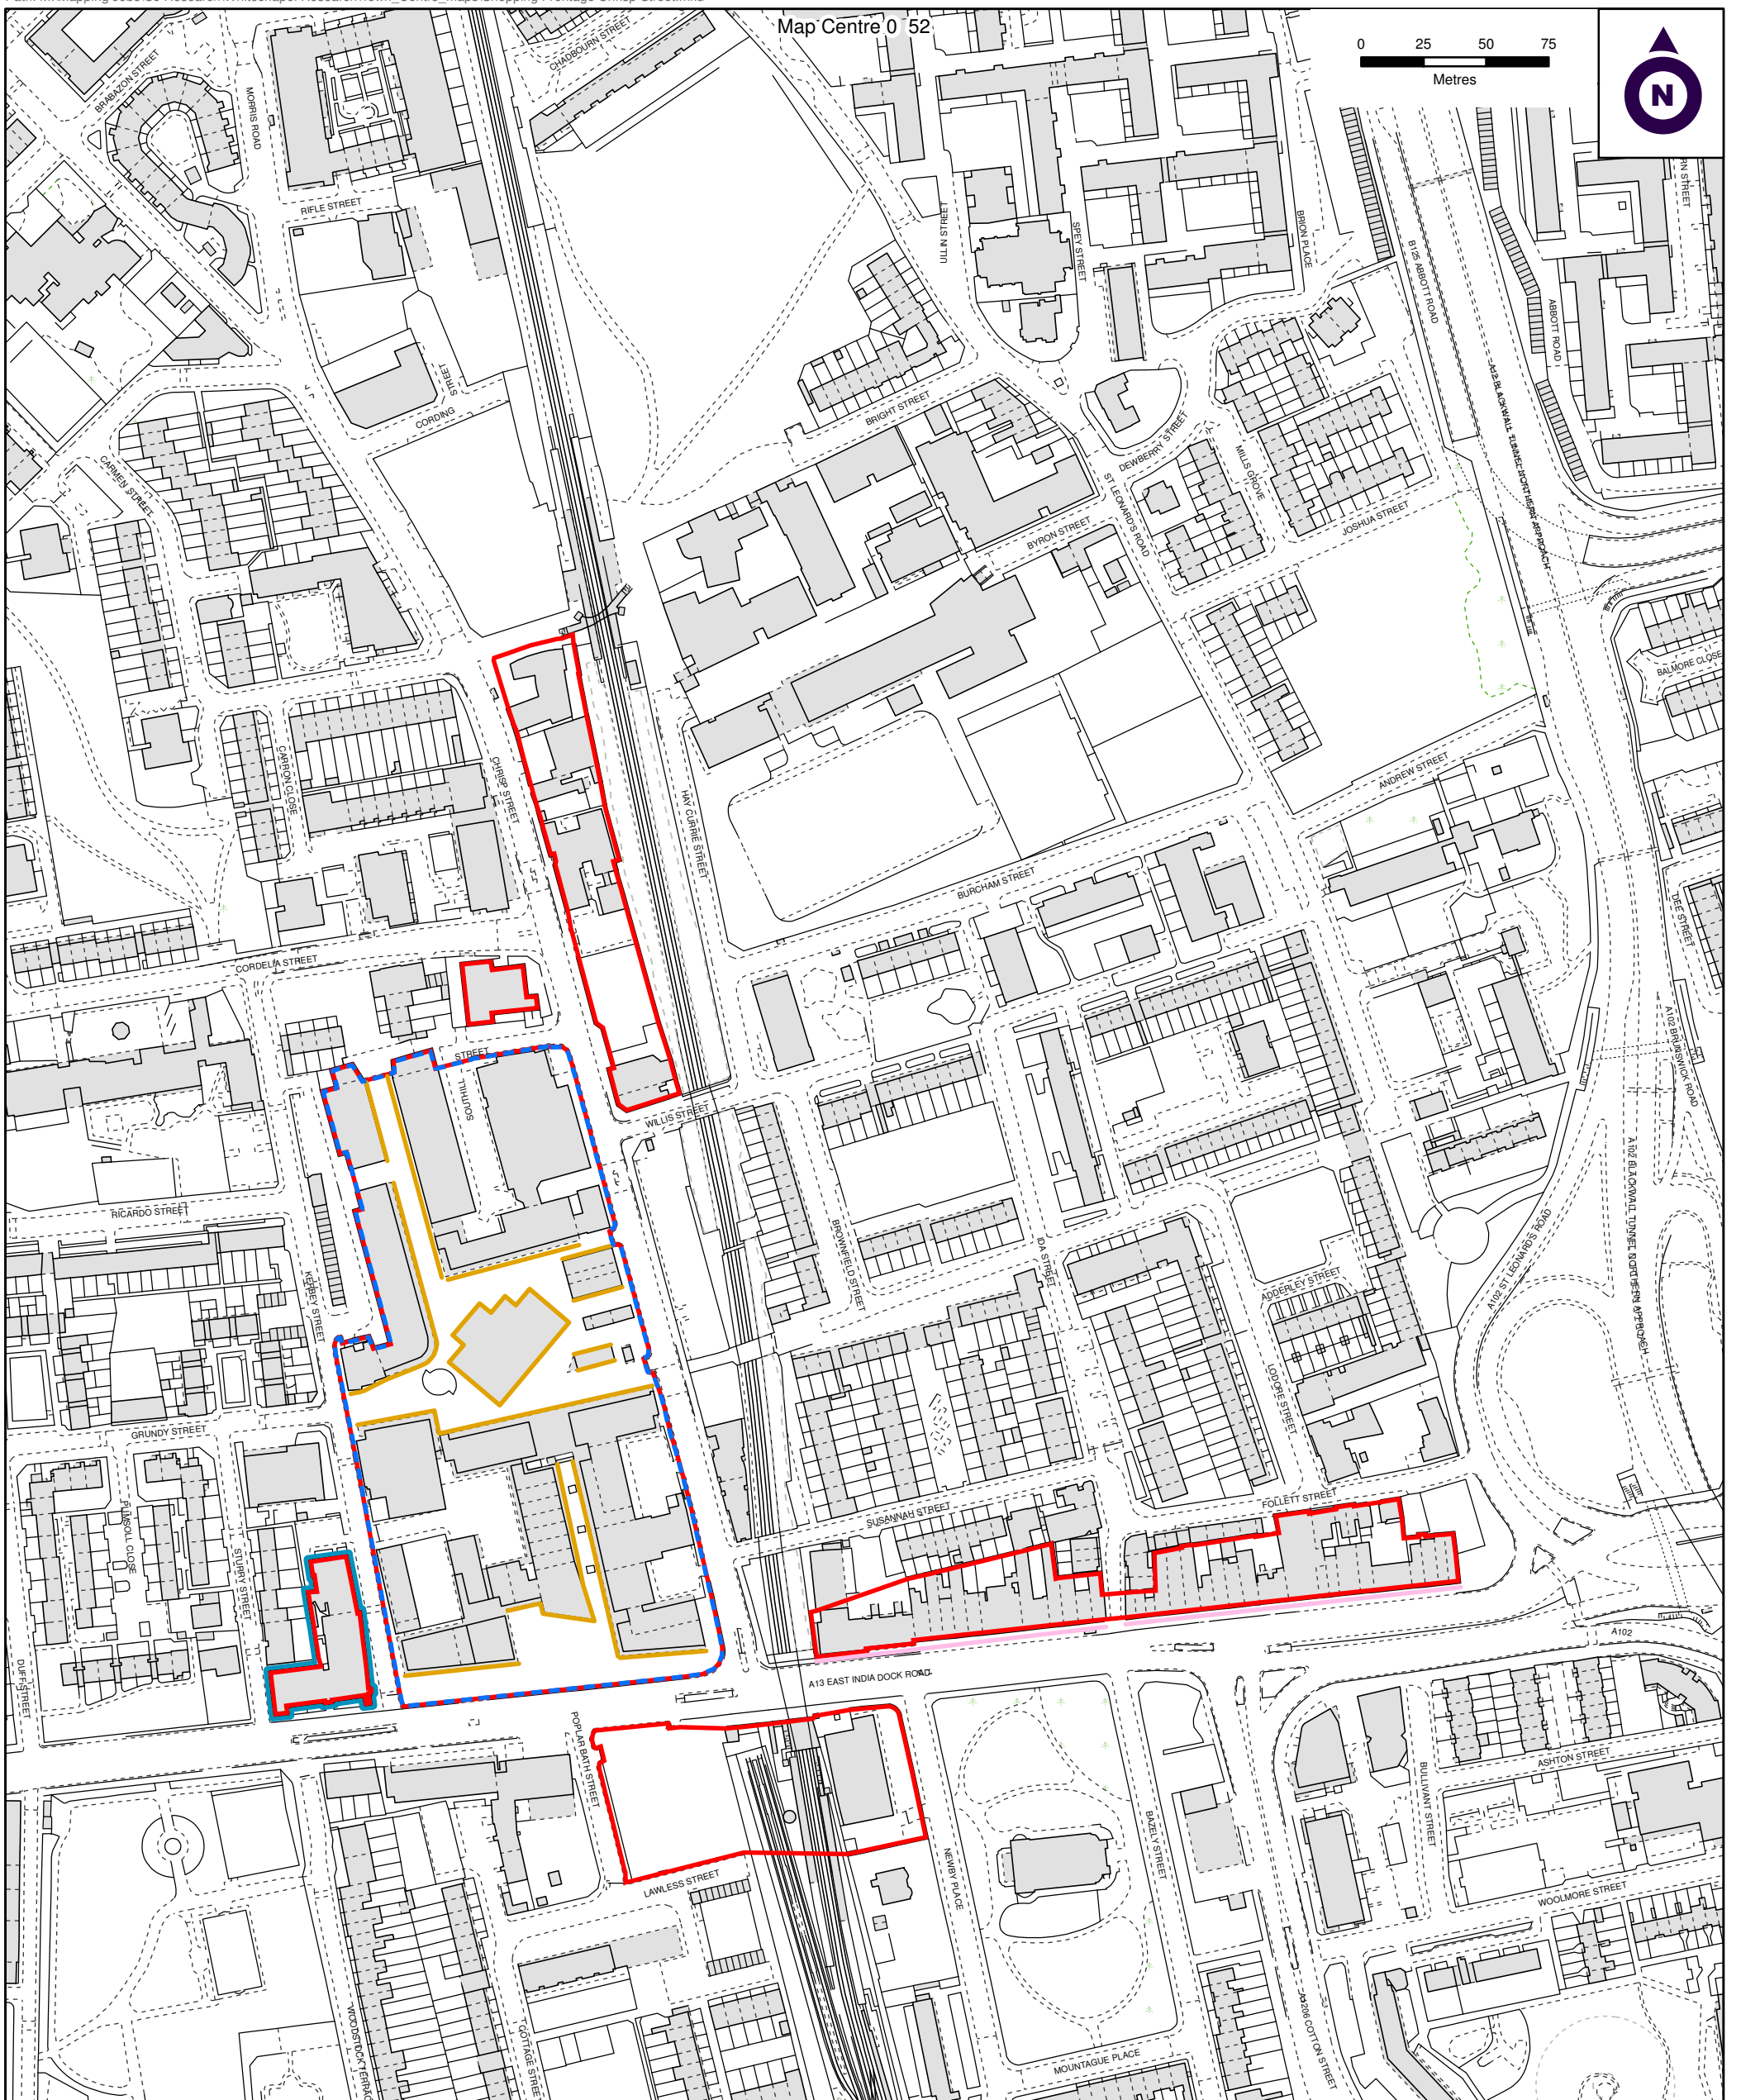Drawn by: ML Dwg no:



### Legend

-  Centre Boundary
-  Primary Shopping Frontage
-  Secondary Shopping Frontage
-  Suggested Primary Shopping Area
-  Suggested Deletion from Centre

## Carter Jonas

Mayfield House, 256 Banbury Rd  
Oxford OX2 7DE T: 01865 511444  
carterjonas.co.uk

Client: **London Borough Tower Hamlets**




Project: **Tower Hamlets Retail Study**

Title: **Chrip Street**

Scale: 1:2500 @A3 Date: 31 August 2016

Drawn by: ML Dwg no:

Map Centre 0 51

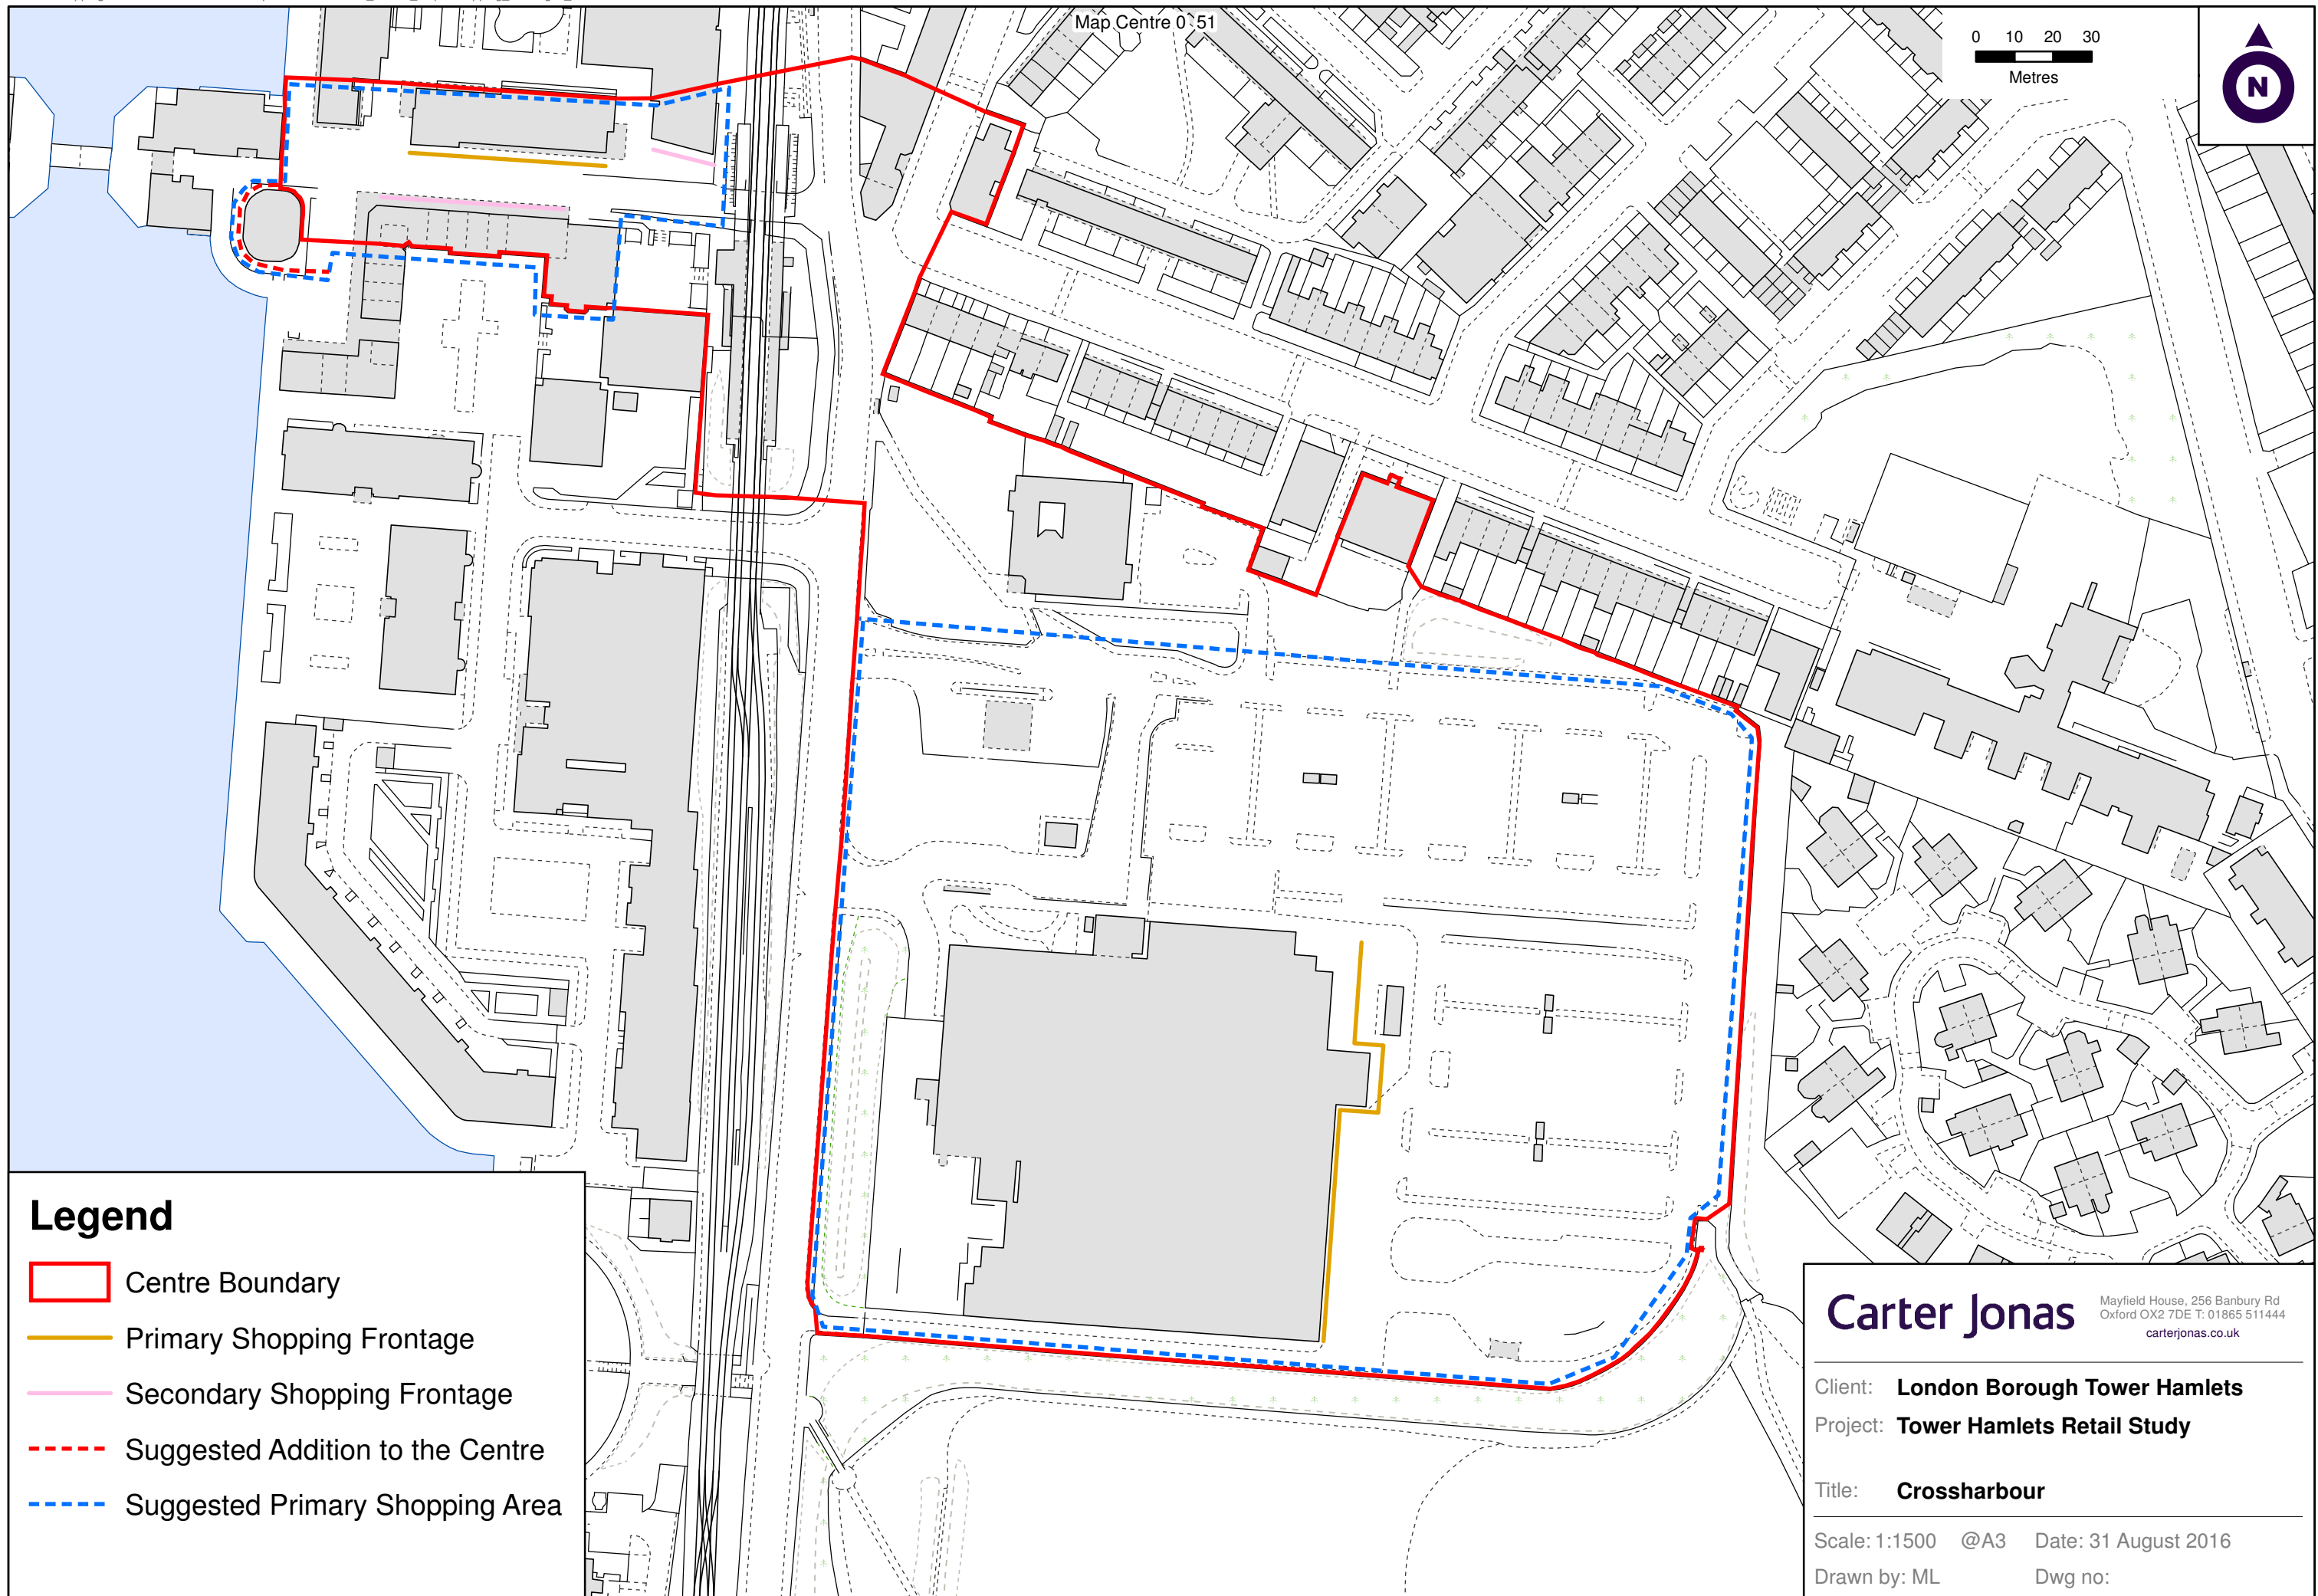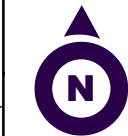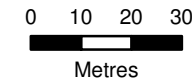

### Legend

- Centre Boundary
- Primary Shopping Frontage
- Secondary Shopping Frontage
- Suggested Addition to the Centre
- Suggested Primary Shopping Area

**Carter Jonas** Mayfield House, 256 Banbury Rd  
Oxford OX2 7DE T: 01865 511444  
carterjonas.co.uk

---

Client: **London Borough Tower Hamlets**  
Project: **Tower Hamlets Retail Study**


---

Title: **Crossharbour**

---


Scale: 1:1500 @A3 Date: 31 August 2016  
Drawn by: ML Dwg no:

Map Centre 0, 52

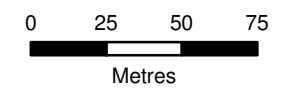

# Legend

- Centre Boundary
- Suggested Primary Shopping Area
- Primary Shopping Frontage
- Secondary Shopping Frontage
- Suggested Deletion From Centre

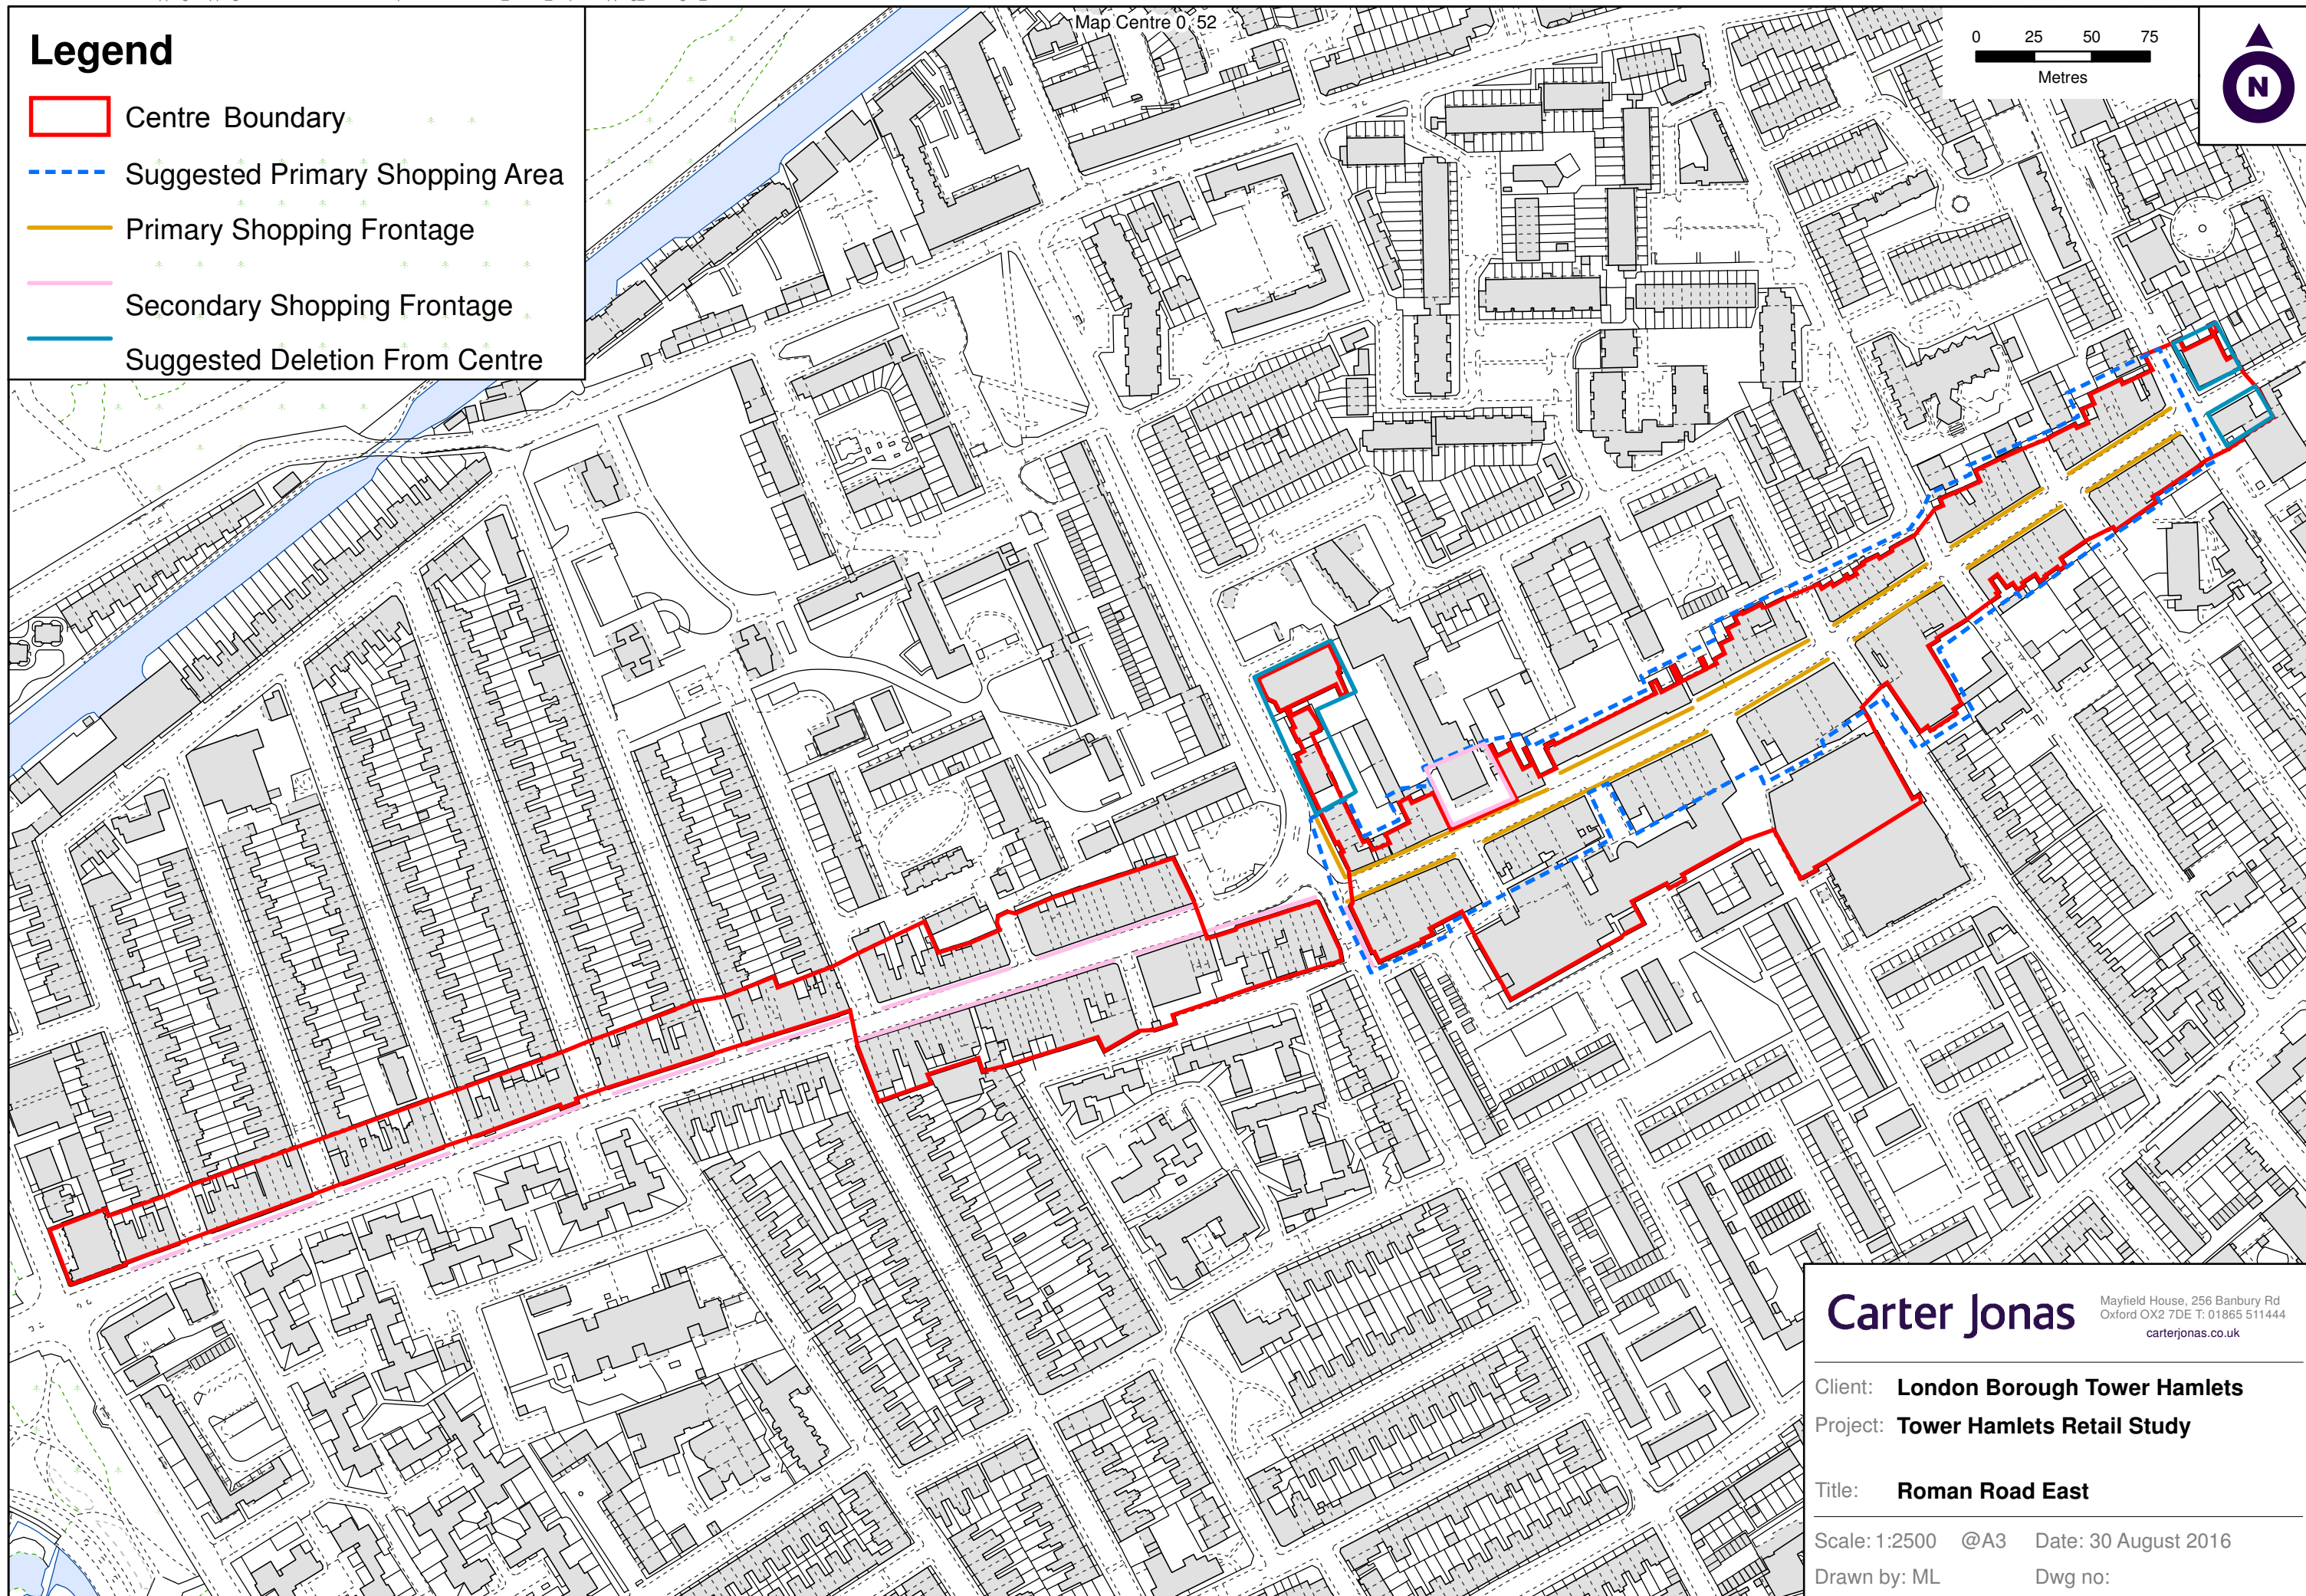

**Carter Jonas** Mayfield House, 256 Banbury Rd  
Oxford OX2 7DE T: 01865 511444  
carterjonas.co.uk

---

Client: **London Borough Tower Hamlets**  
 Project: **Tower Hamlets Retail Study**  
 Title: **Roman Road East**


---

Scale: 1:2500 @A3 Date: 30 August 2016  
 Drawn by: ML Dwg no:



# Legend

- Centre Boundary
- Suggested Addition to the Centre
- Suggested Primary Shopping Area
- Primary Shopping Frontage
- Secondary Shopping Frontage
- Suggested Deletion From Centre

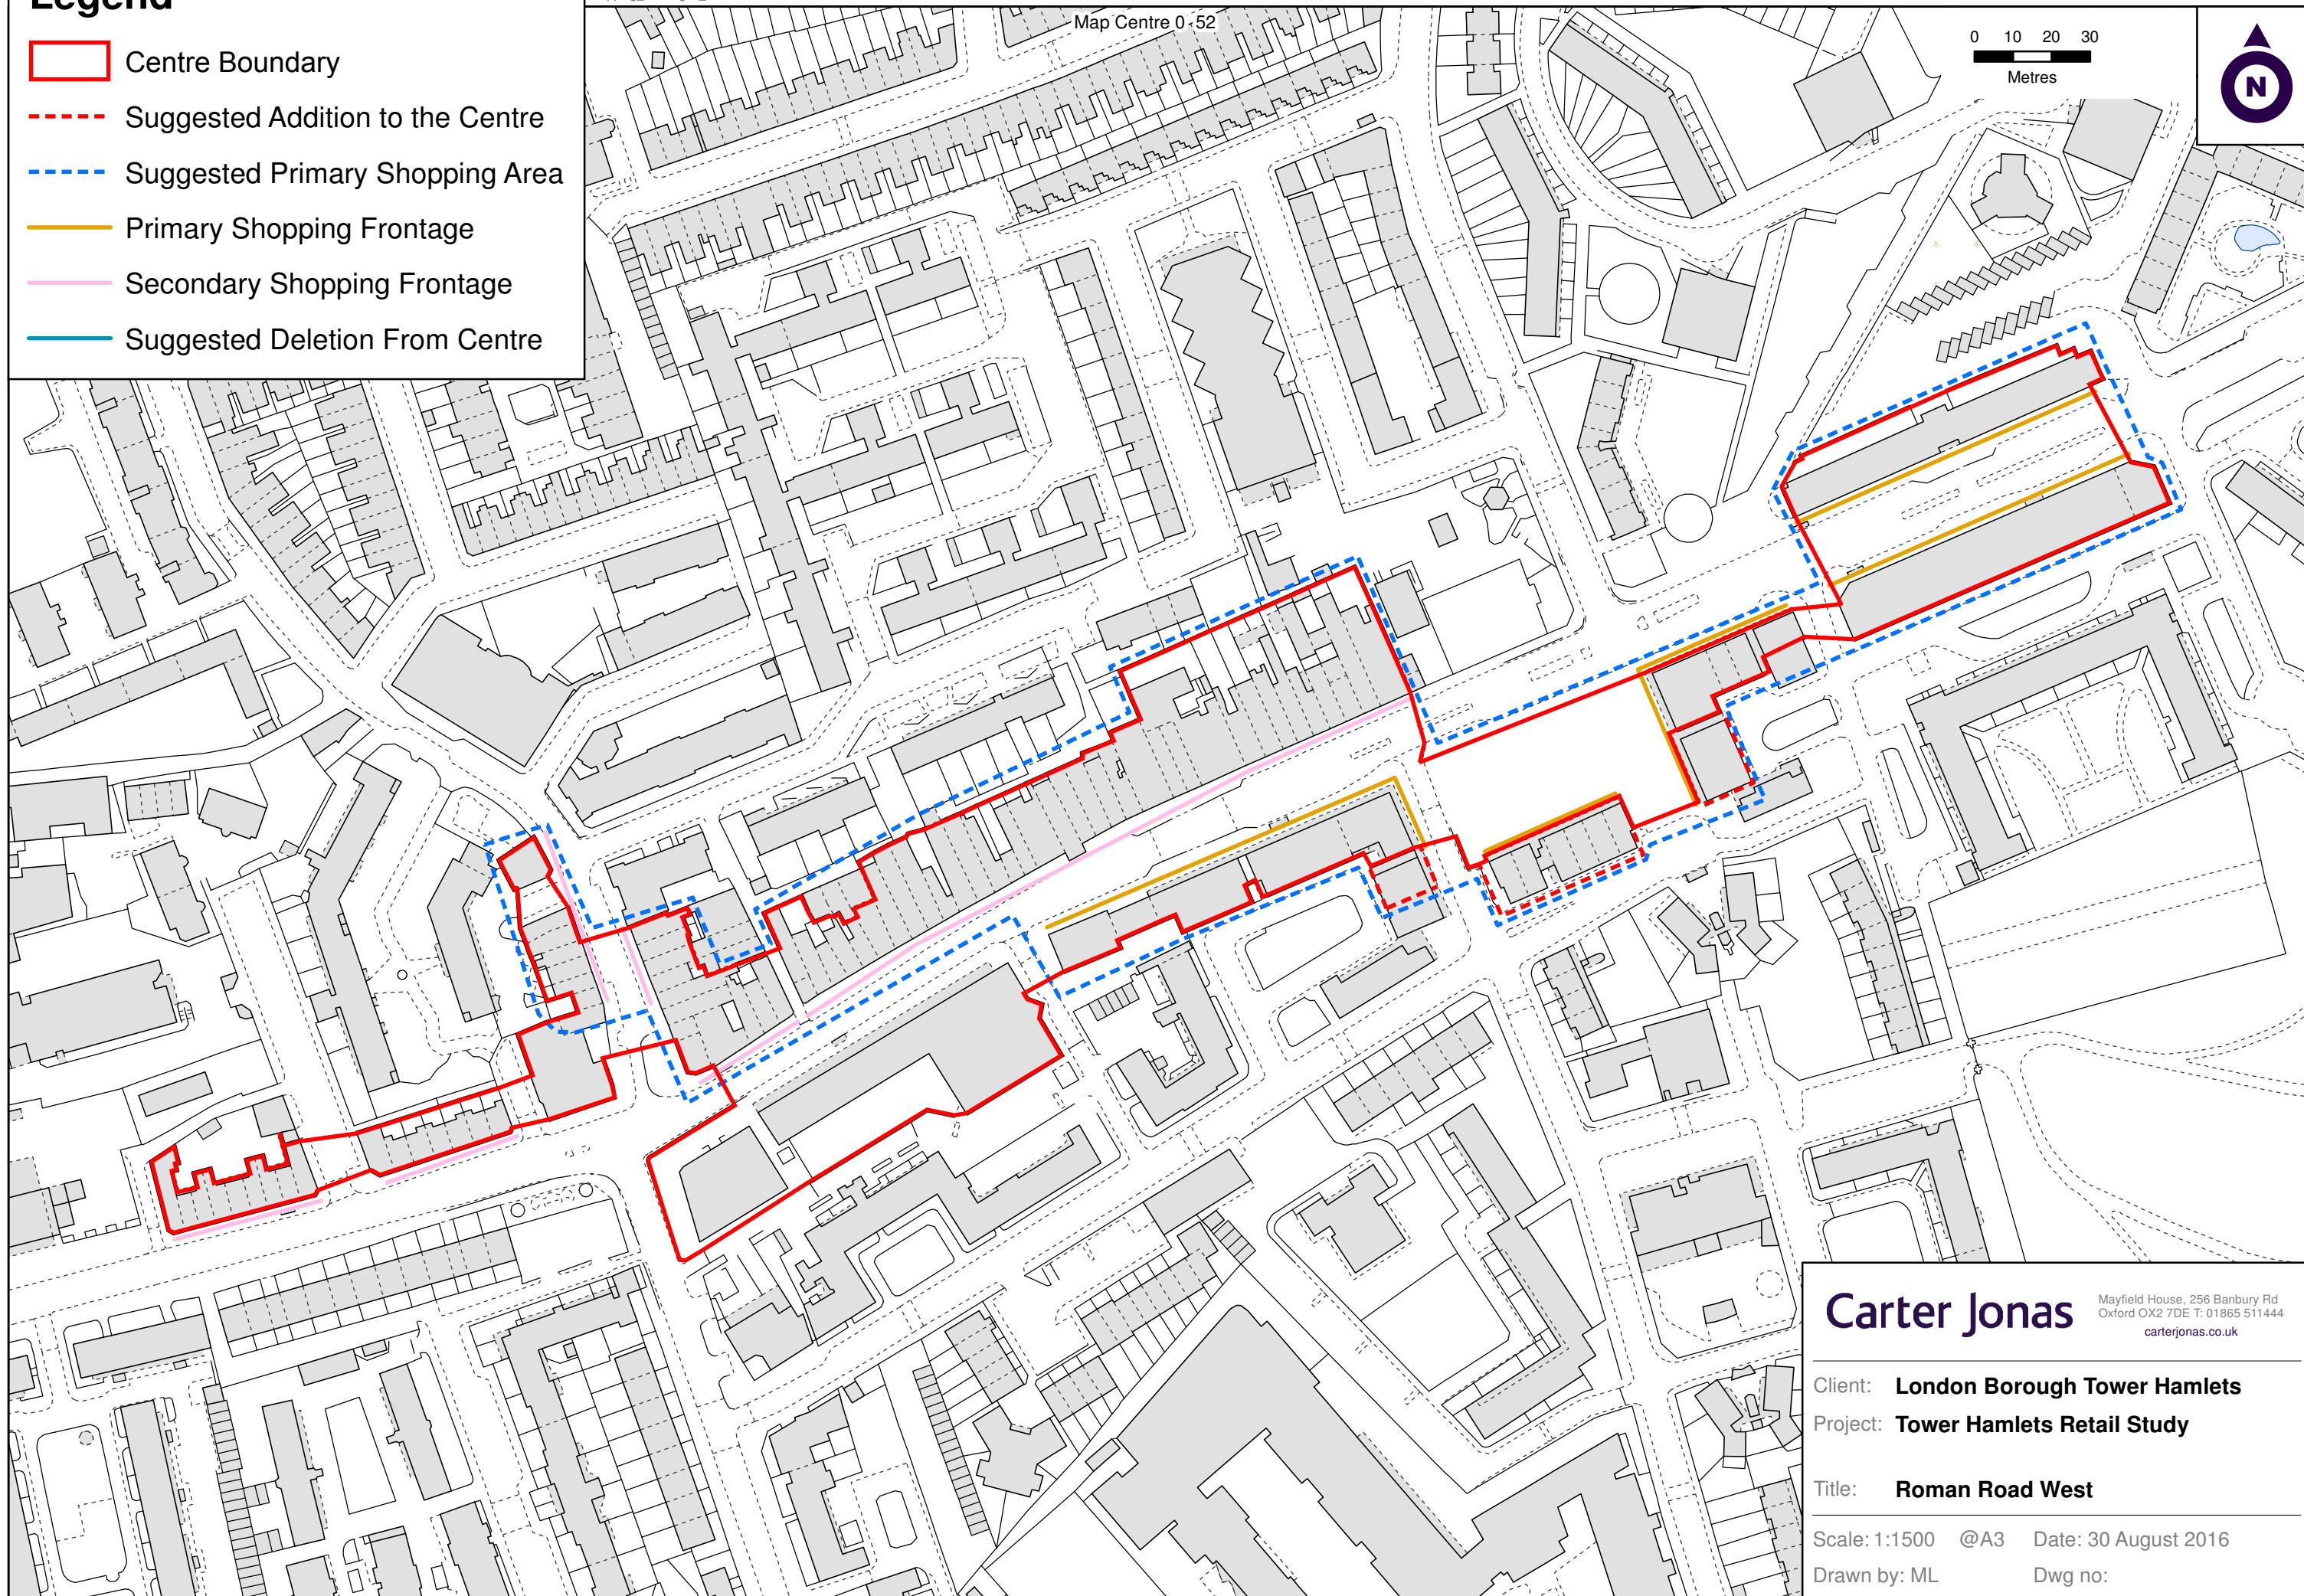

## Carter Jonas

Mayfield House, 256 Banbury Rd  
Oxford OX2 7DE T: 01865 511444  
carterjonas.co.uk

Client: **London Borough Tower Hamlets**


Project: **Tower Hamlets Retail Study**

Title: **Roman Road West**

Scale: 1:1500 @A3 Date: 30 August 2016

Drawn by: ML Dwg no:



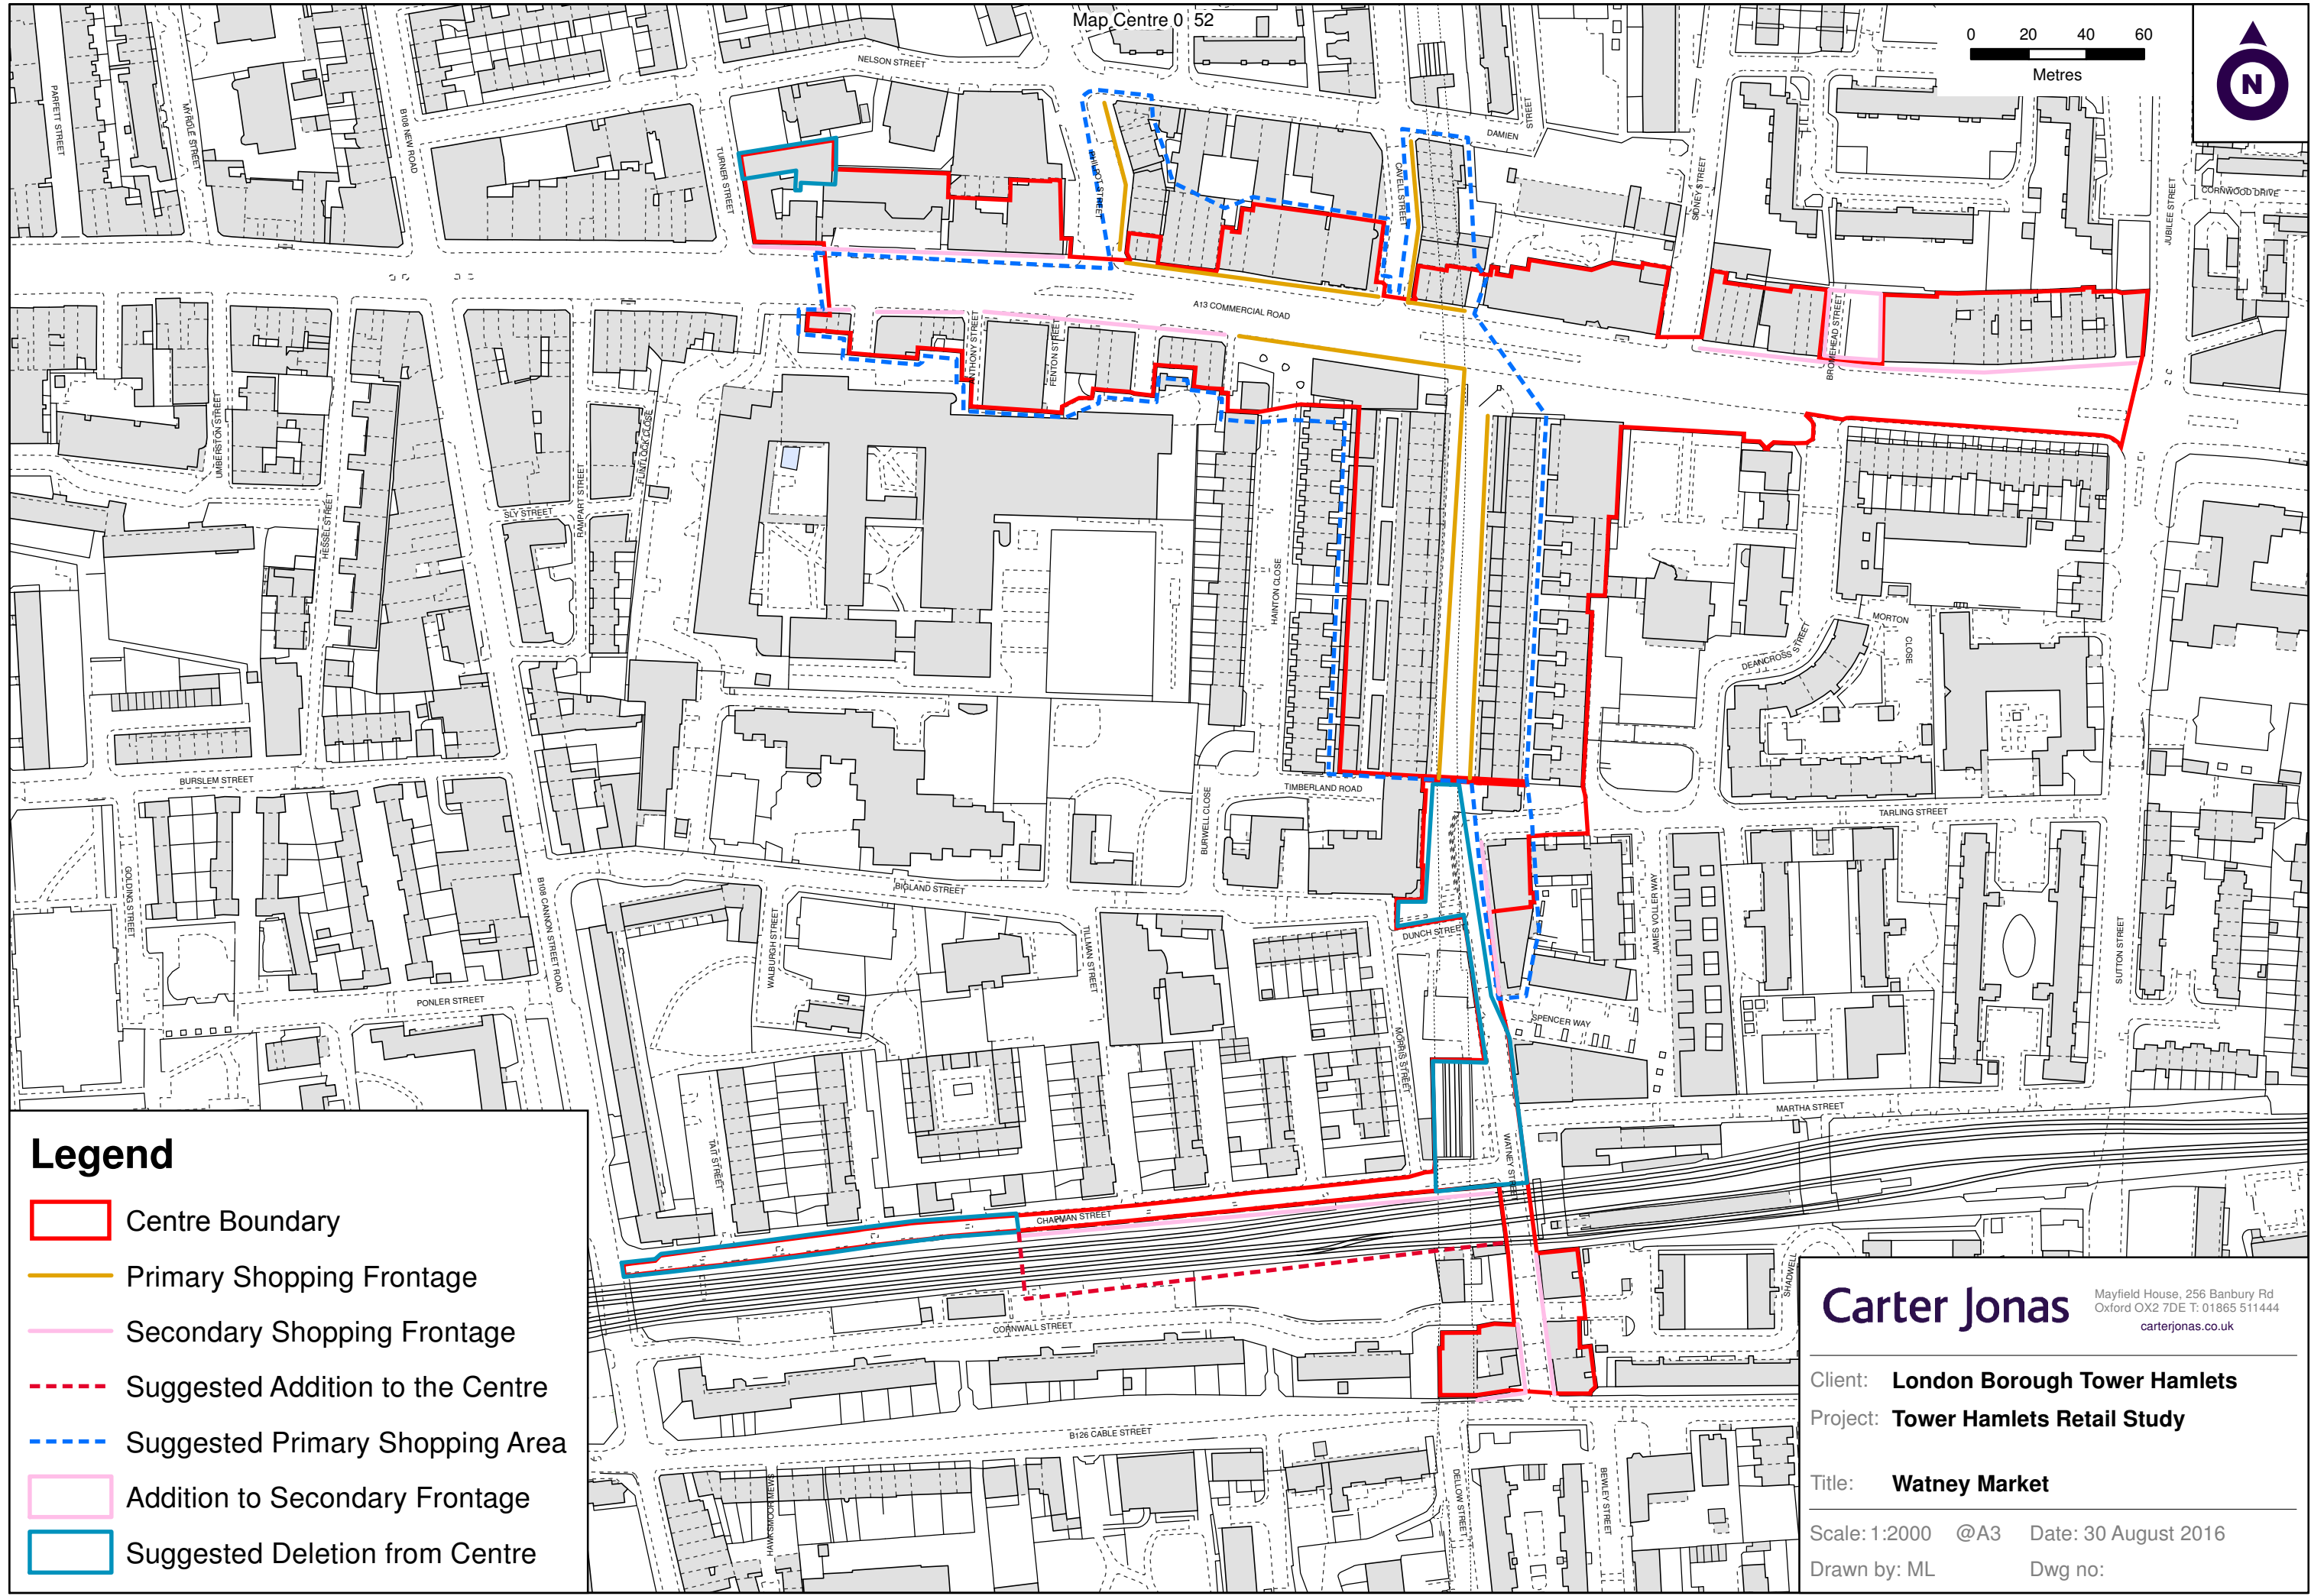

### Legend

-  Centre Boundary
-  Primary Shopping Frontage
-  Secondary Shopping Frontage
-  Suggested Addition to the Centre
-  Suggested Primary Shopping Area
-  Addition to Secondary Frontage
-  Suggested Deletion from Centre

**Carter Jonas**  
 Mayfield House, 256 Banbury Rd  
 Oxford OX2 7DE T: 01865 511444  
 carterjonas.co.uk


Client: **London Borough Tower Hamlets**

Project: **Tower Hamlets Retail Study**





Title: **Watney Market**

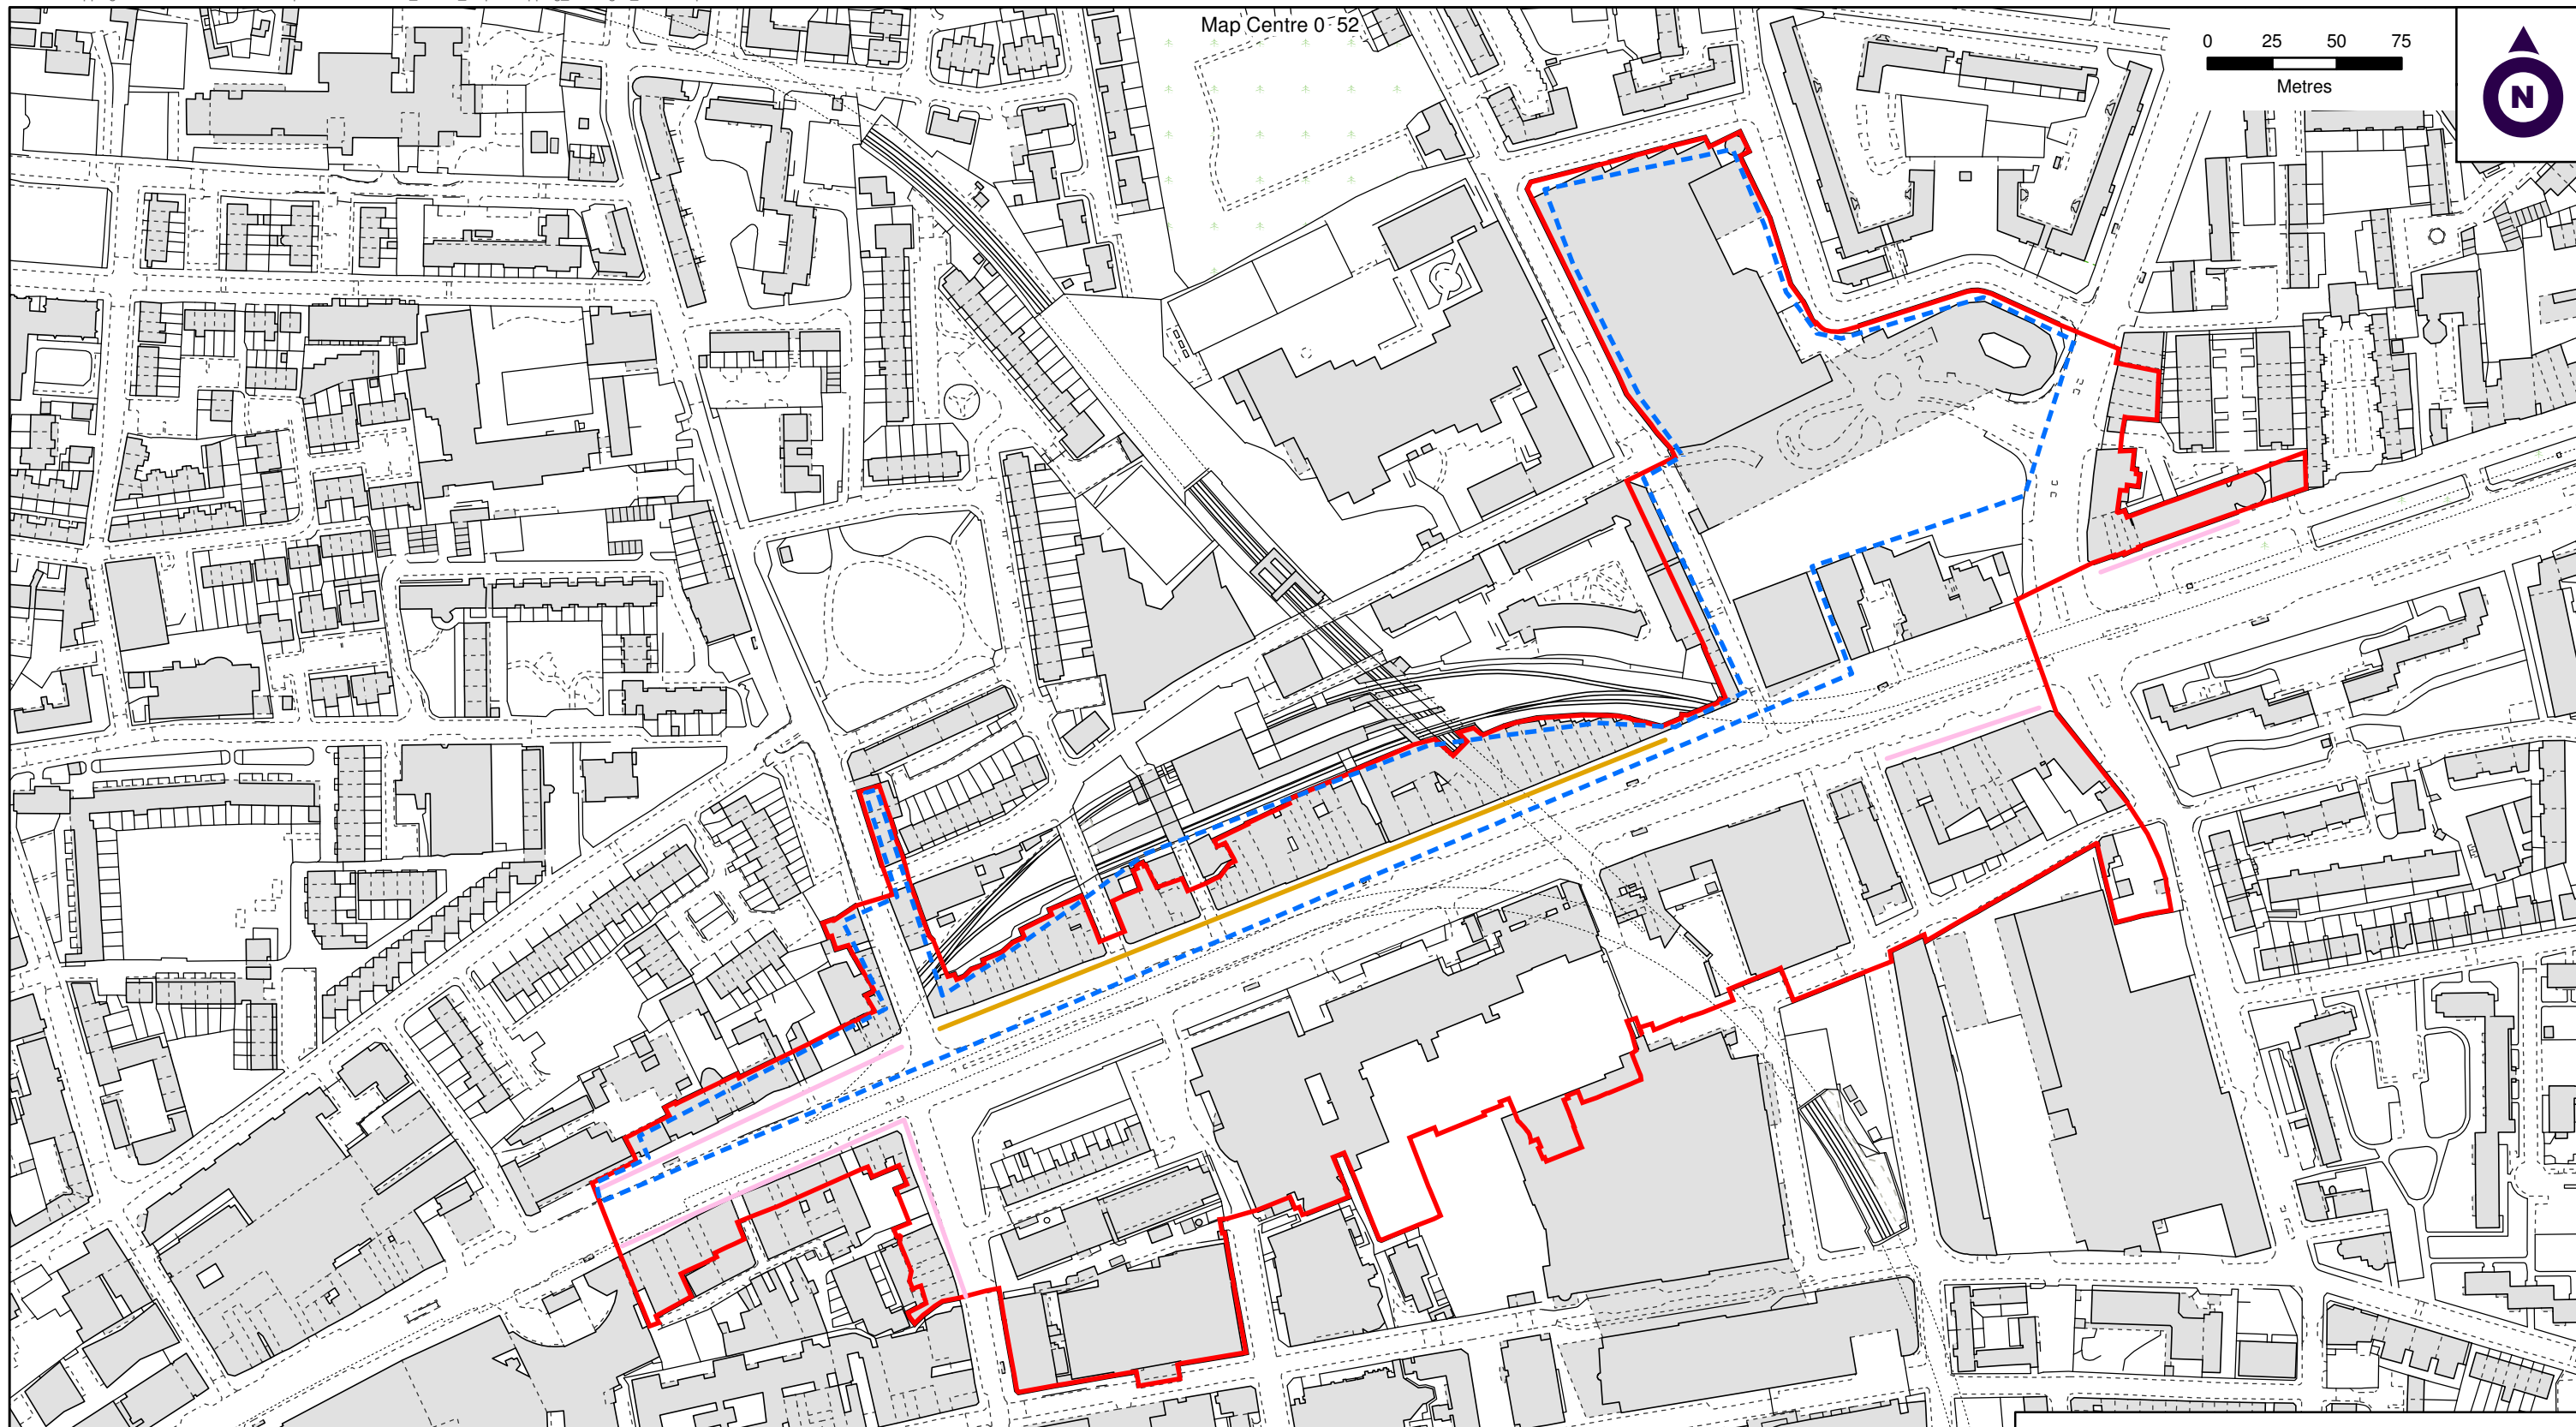Scale: 1:2000 @A3 Date: 30 August 2016

Drawn by: ML Dwg no:



### Legend

-  Centre Boundary
-  Primary Shopping Frontage
-  Secondary Shopping Frontage
-  Suggested Primary Shopping Area

**Carter Jonas**

Mayfield House, 256 Banbury Rd  
Oxford OX2 7DE T: 01865 511444  
carterjonas.co.uk

Client: **London Borough Tower Hamlets**

Project: **Tower Hamlets Retail Study**

Title: **Whitechapel**

Scale: 1:2500 @A3 Date: 31 August 2016

Drawn by: ML Dwg no: