


ARTS PAVILION TYPICAL CROSS-SECTION THROUGH ROOFLIGHT

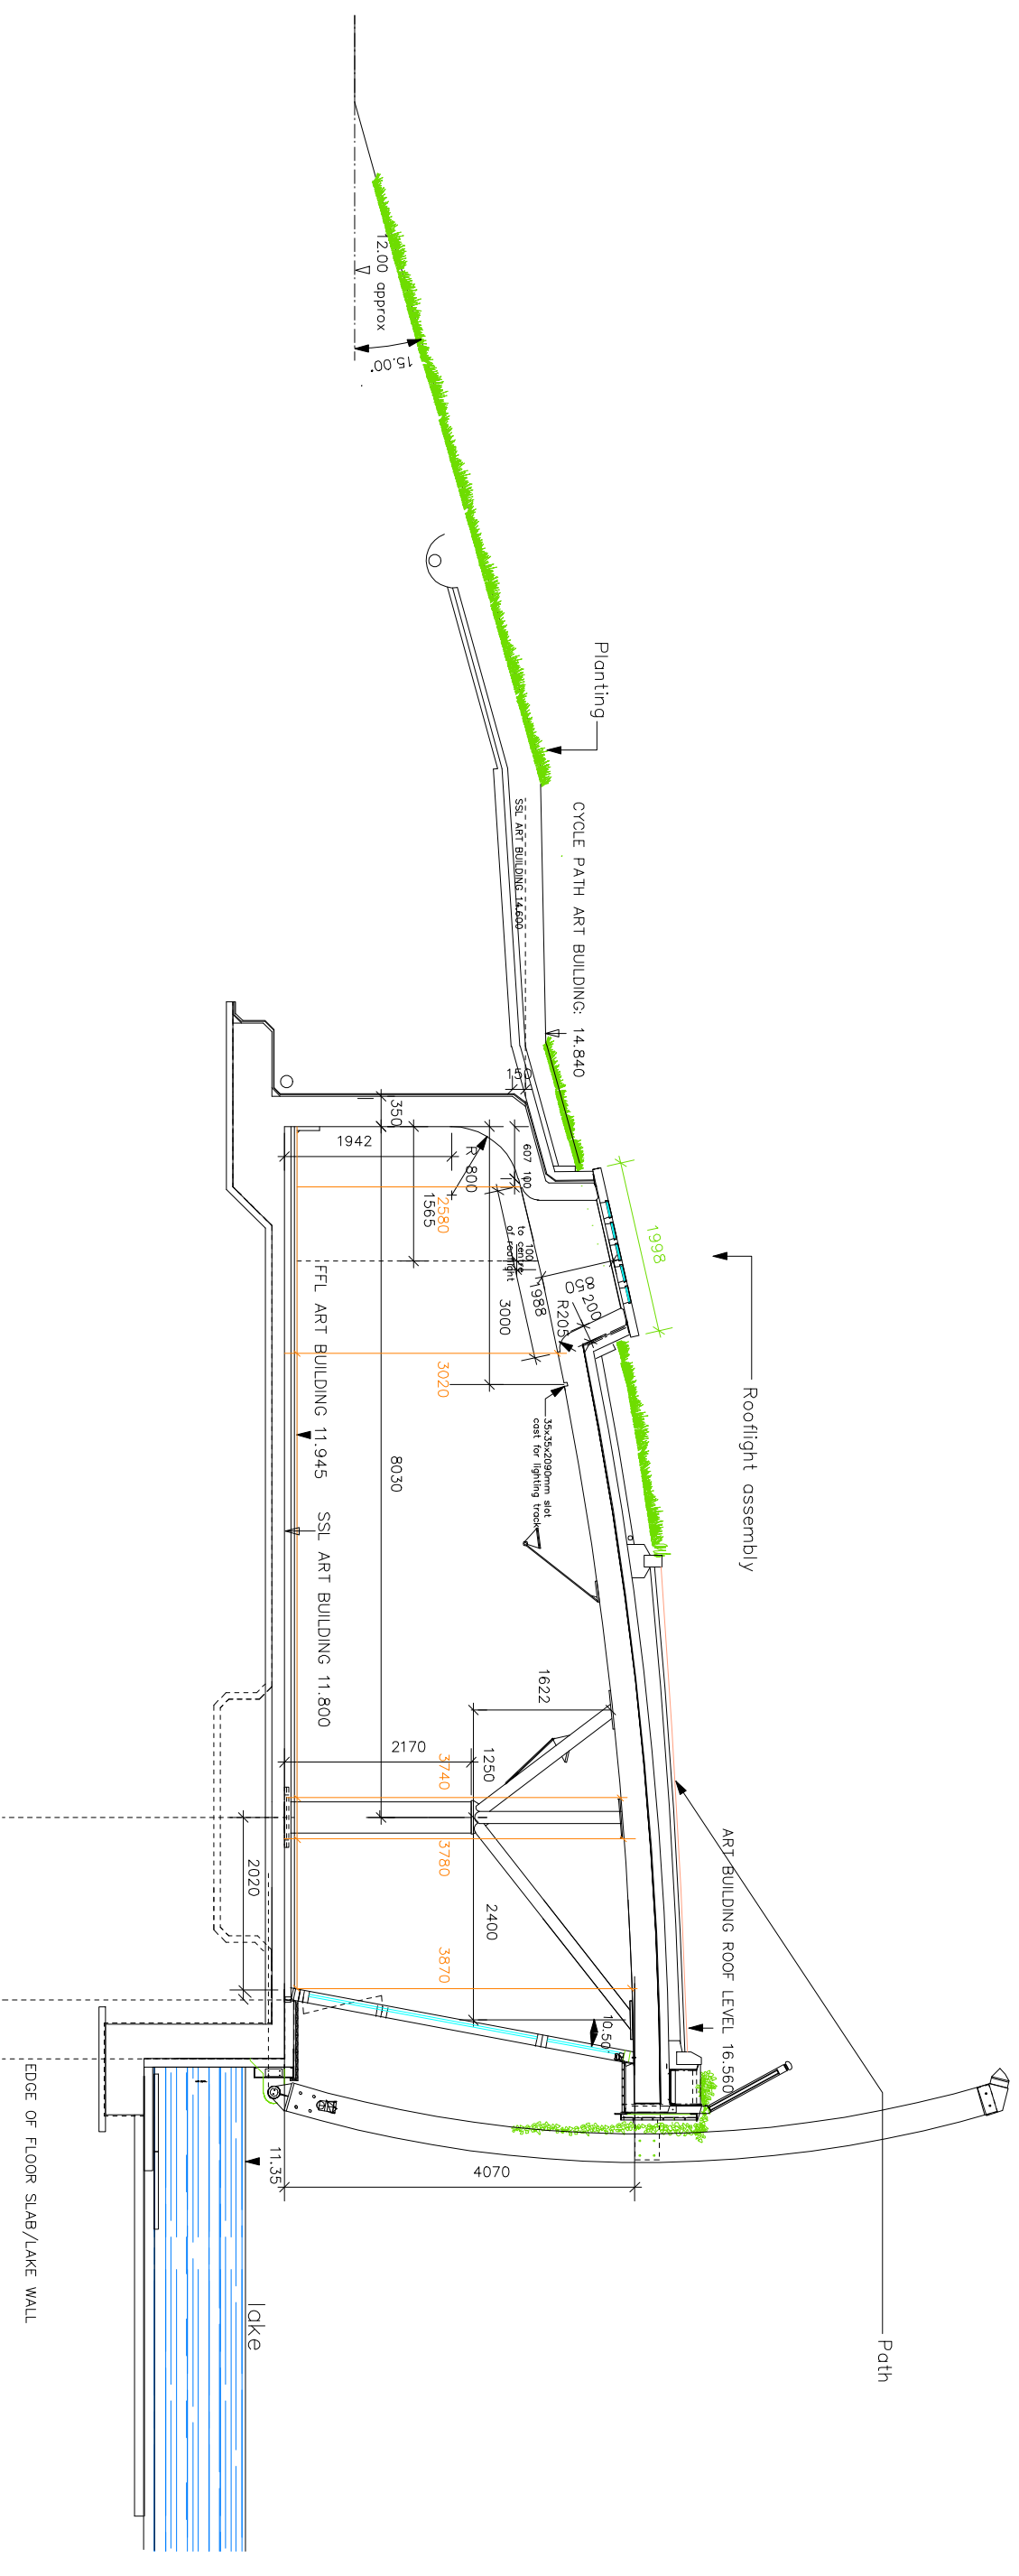

THIS DRAWING IS BASED ON A
DESIGN PLAN PRODUCED BY
TIBBALDS MONRO ARCHITECTS