


# Alfred Street

## The Site

caroline  
buckingham  
architects



Location 1:500

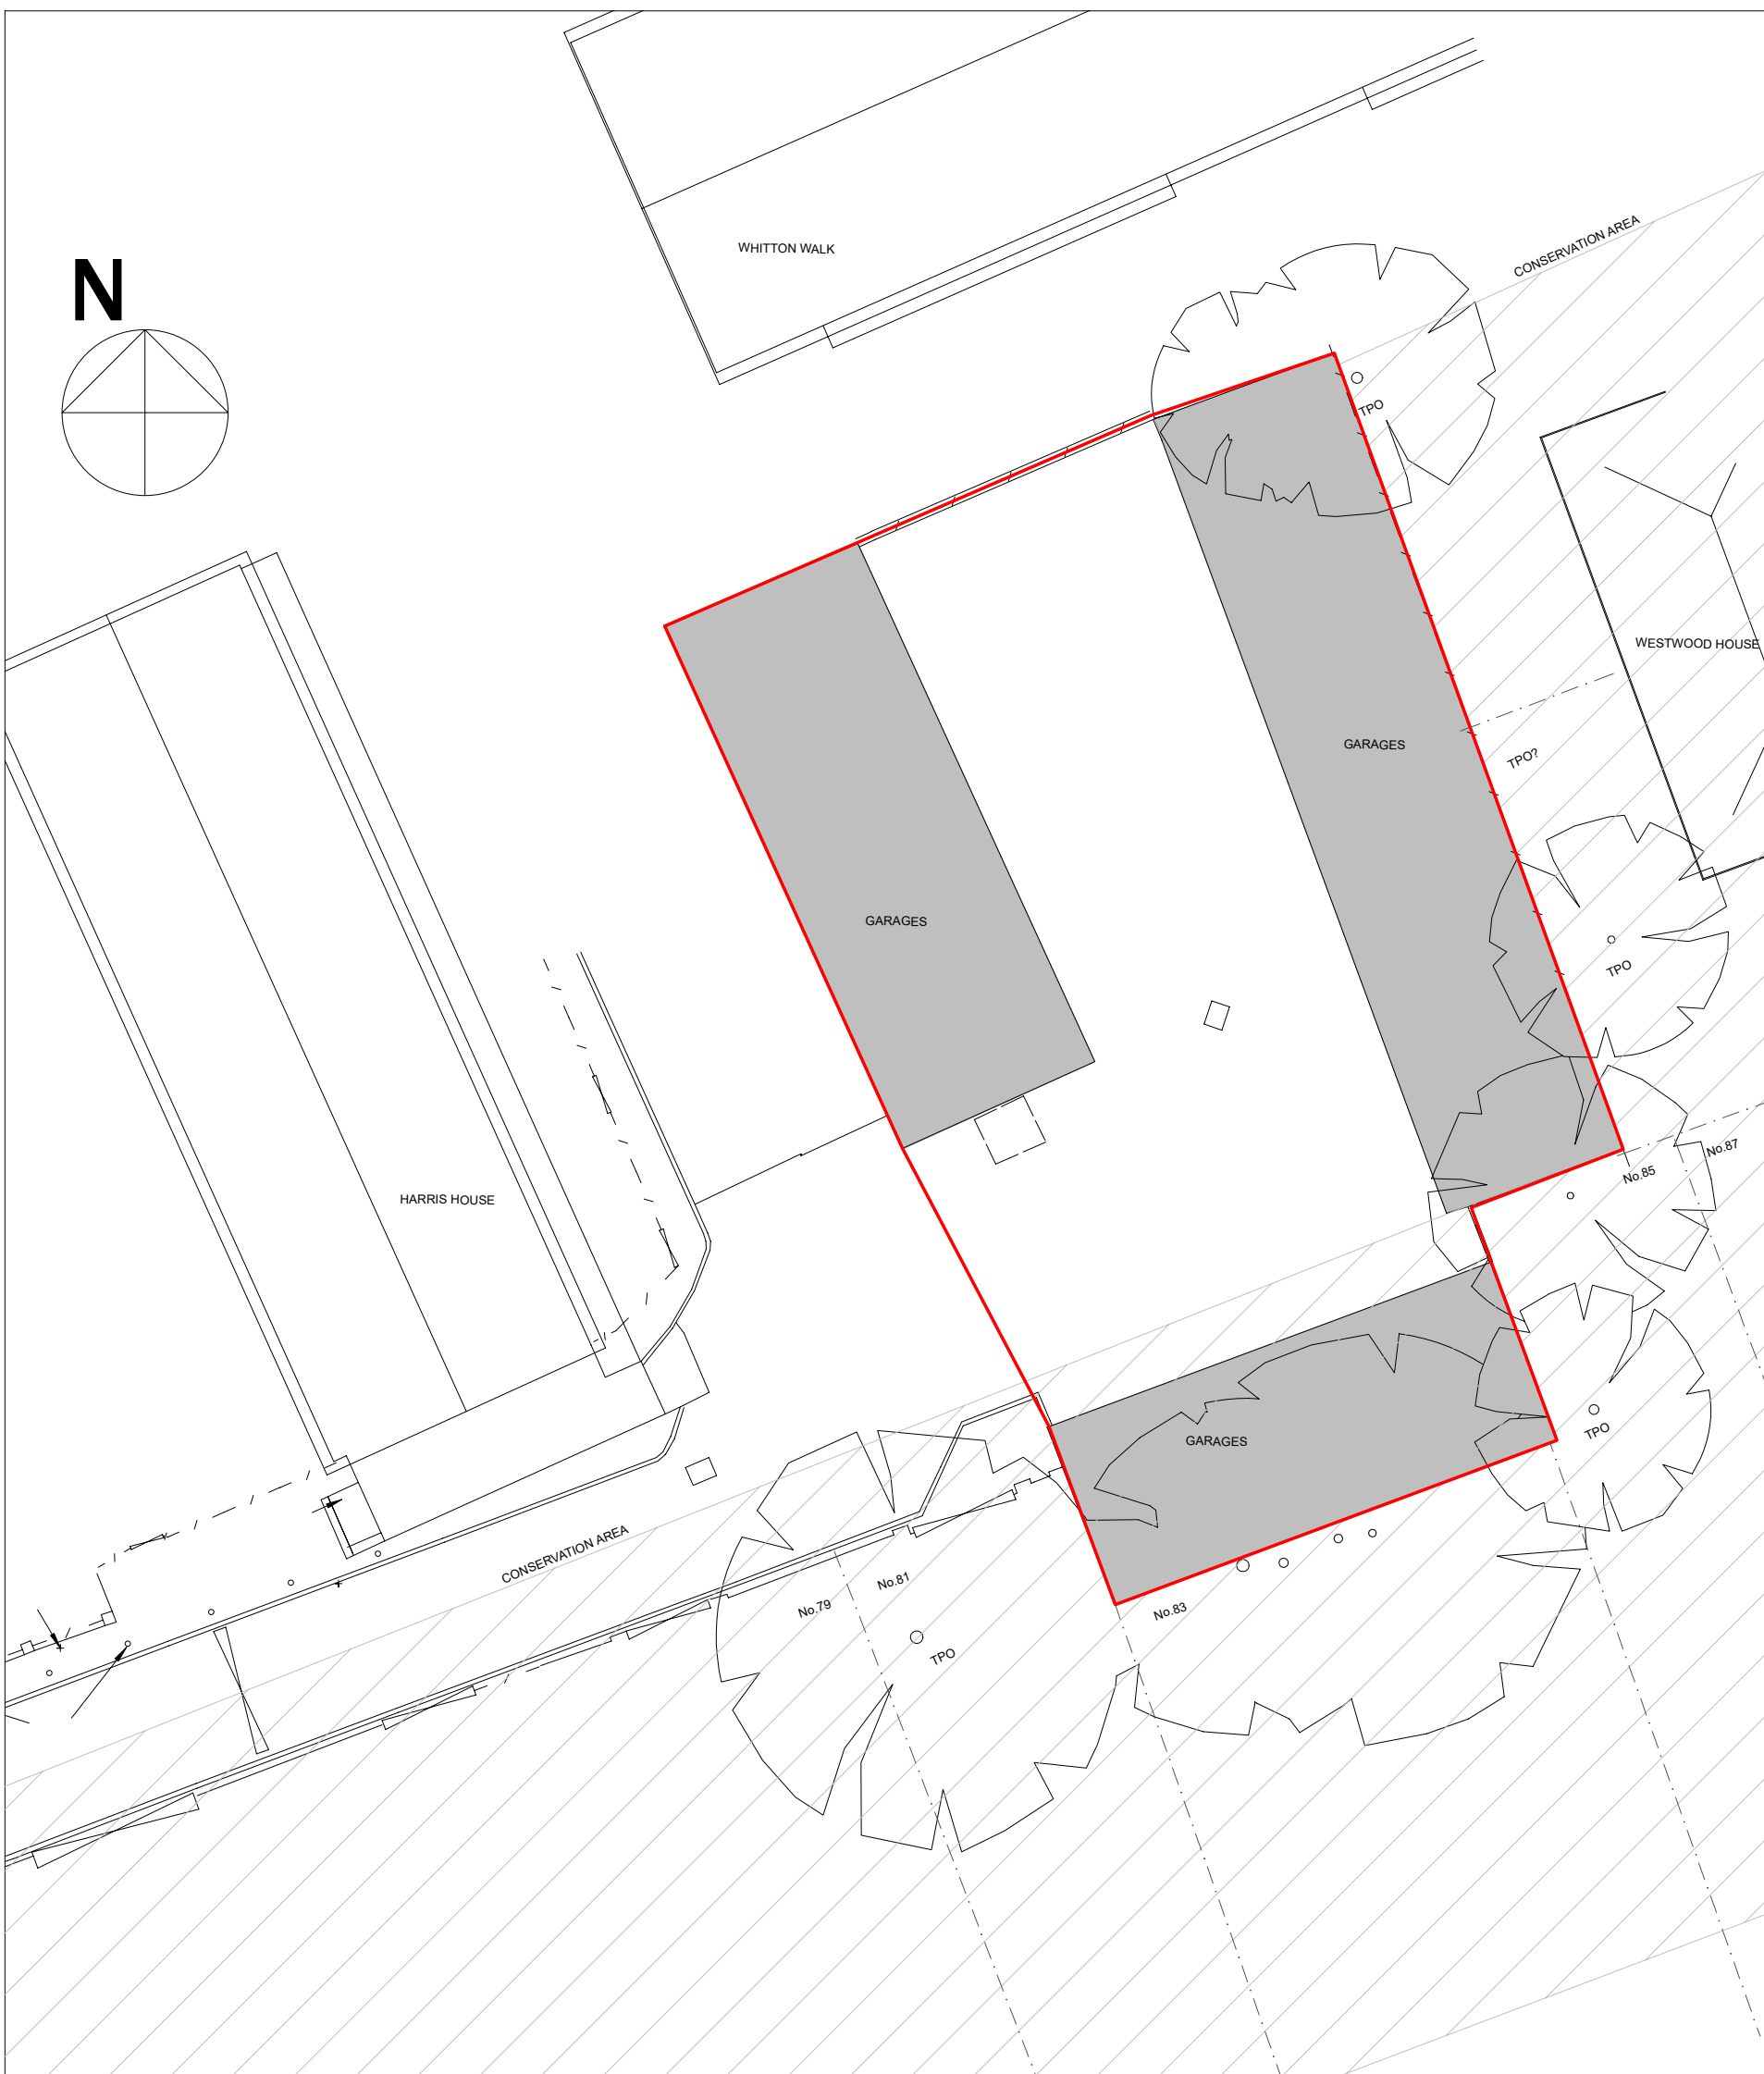

Site Plan 1:200

