


Map referred to in the The London Borough of Tower Hamlets (Chrip Street) Compulsory Purchase Order 2021

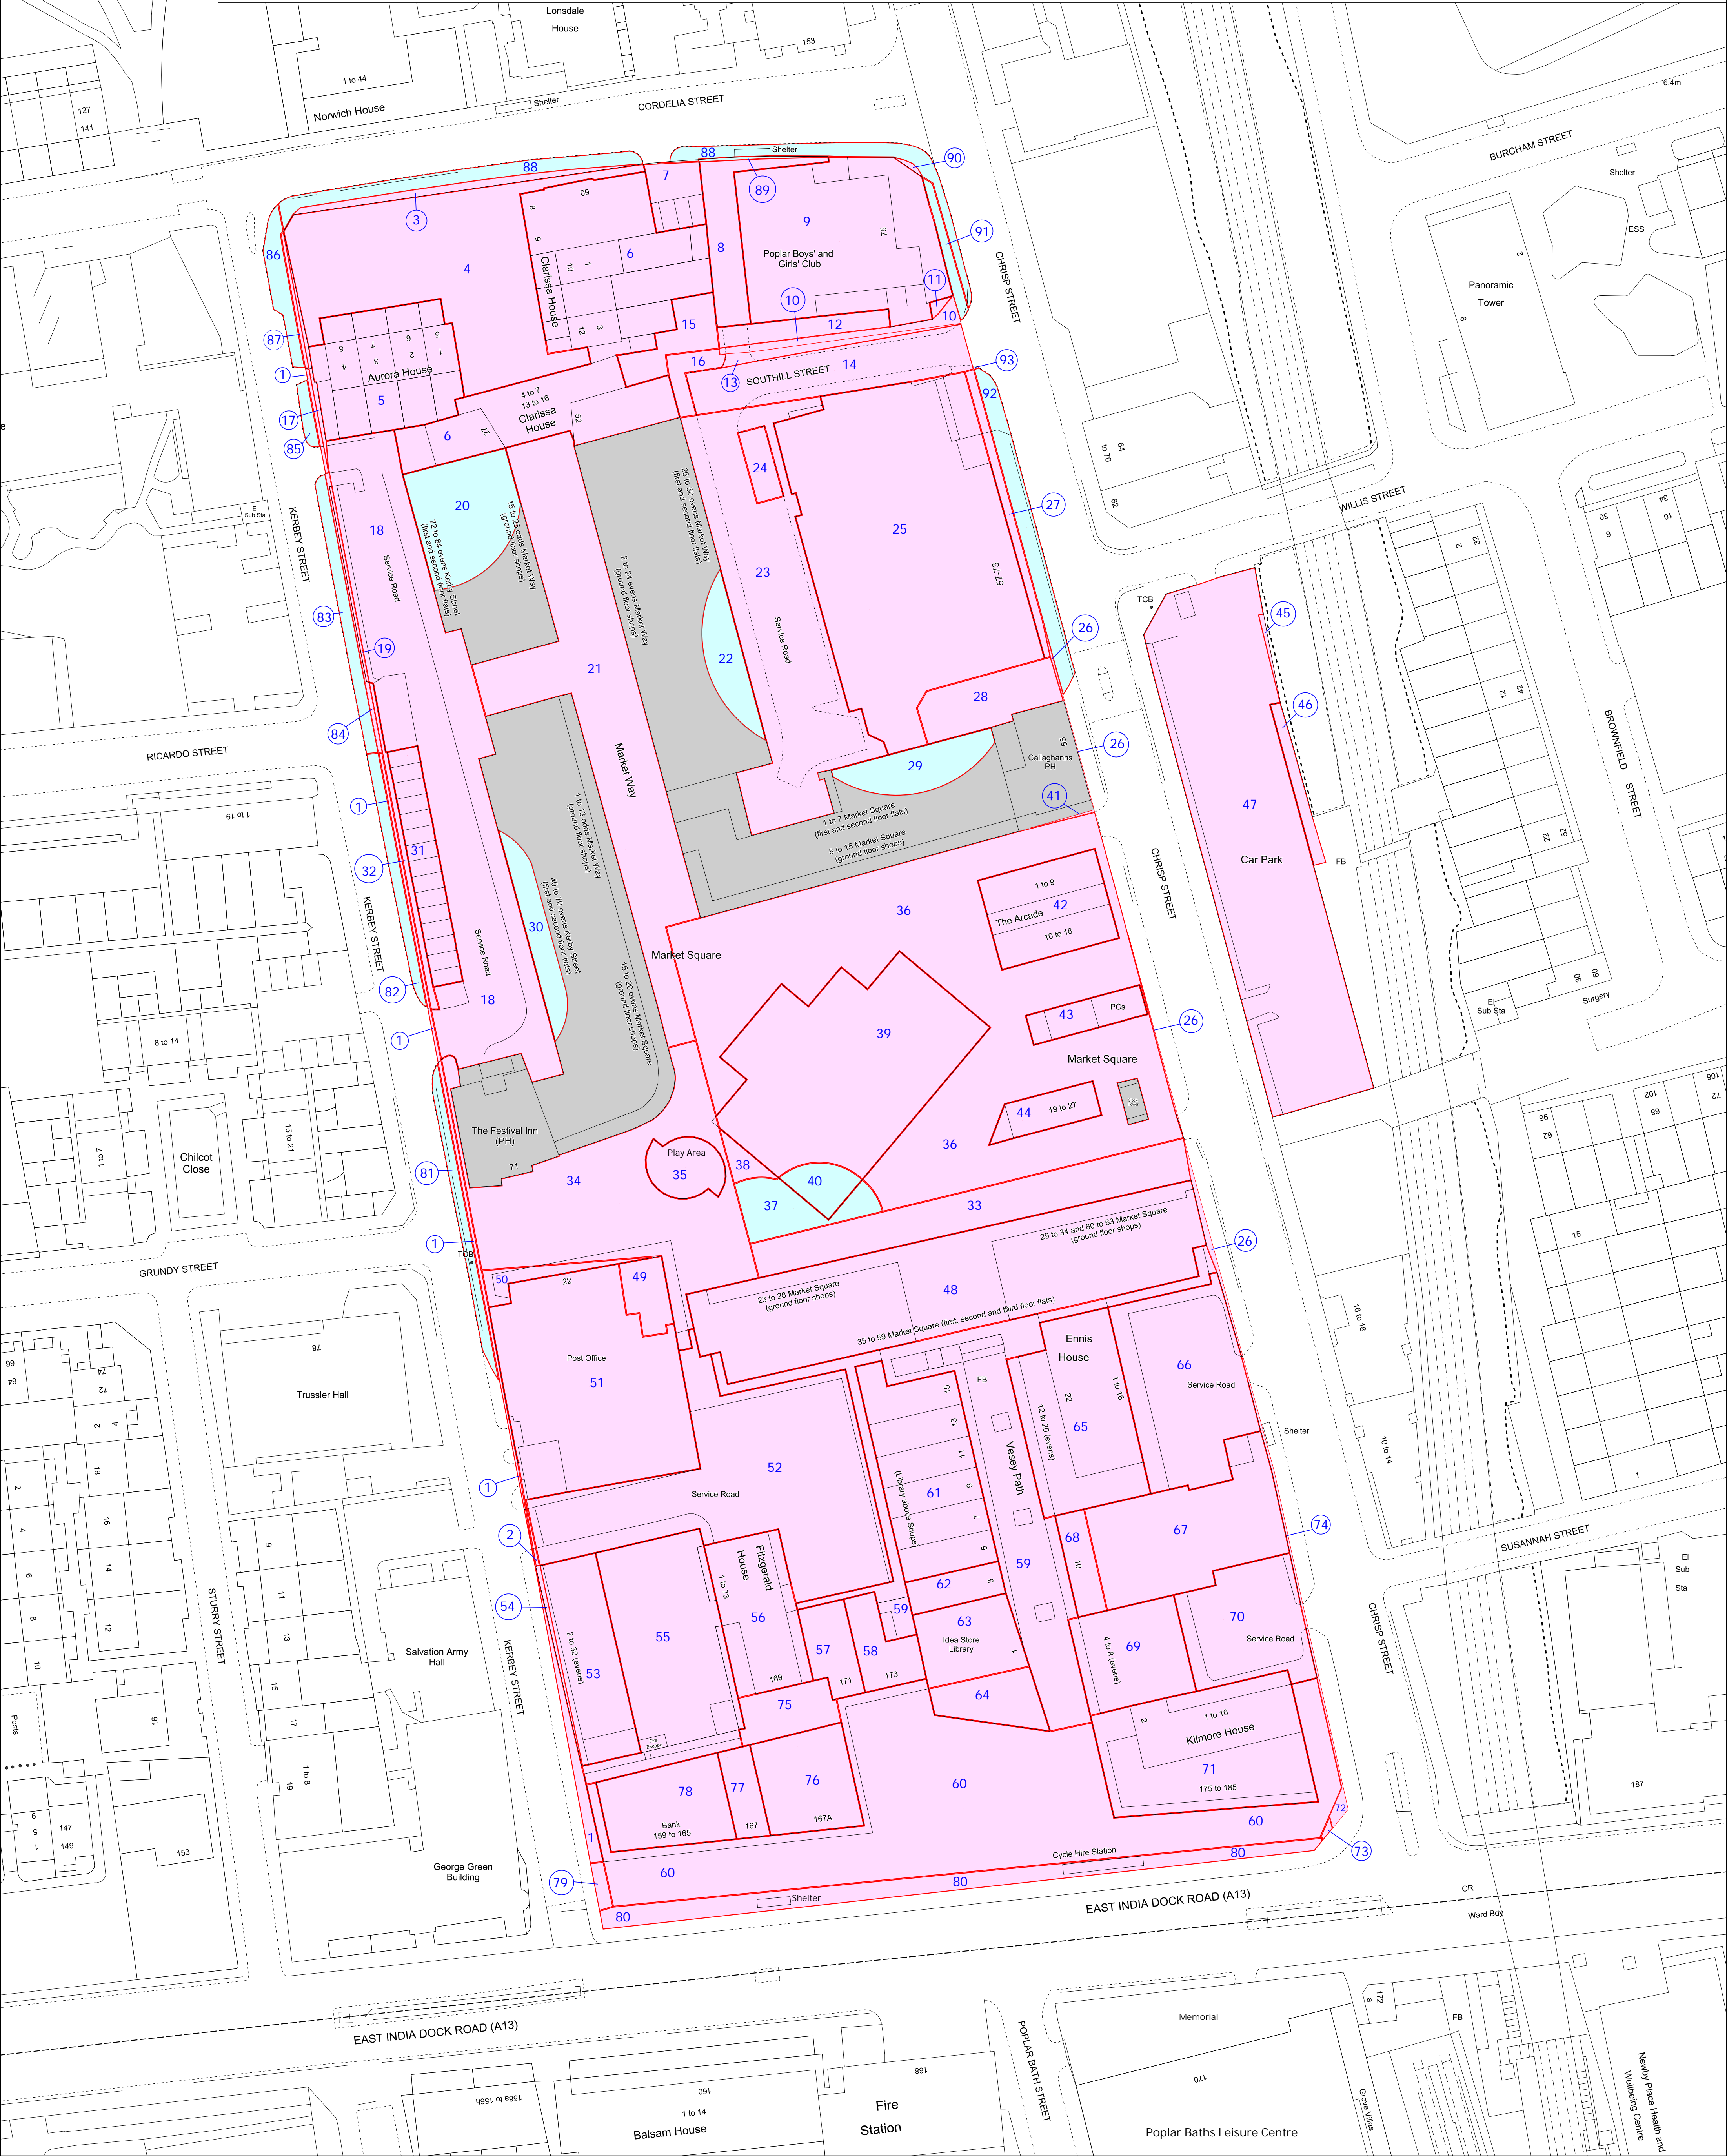

This map is based upon Ordnance Survey material with the permission of Ordnance Survey on behalf of the Controller of Her Majesty's Stationery Office © Unauthorised reproduction infringes crown copyright and may lead to prosecution or civil proceedings. Crown copyright and database rights 2021. Ordnance Survey Licence number: 0100031673

Dated: 29/01/2021      Version: Final v1

Prepared by:  
Land Referencing Services LLP  
www.land-referencing.co.uk

**LRS**  
LAND REFERENCING SERVICES®

Where applicable the plot boundaries show the general boundary of the registered land. It does not show the exact line of the boundaries. Measurements scaled from this plan may not match measurements between the same points on the ground.

5 0 5 10 15 20 25 30 35 40 45 50  
Metres

Scale 1:500 when printed at A1

**KEY**

Land to be Acquired

New Rights to be AcquiredLand not included in the CPO Order Land

THE COMMON SEAL OF THE MAYOR AND BURGESSES OF THE LONDON BOROUGH OF TOWER HAMLETS WAS HEREUNTO AFFIXED IN THE PRESENCE OF:

(AUTHORISED SIGNATORY)

DATED THIS DAY OF 2021

