
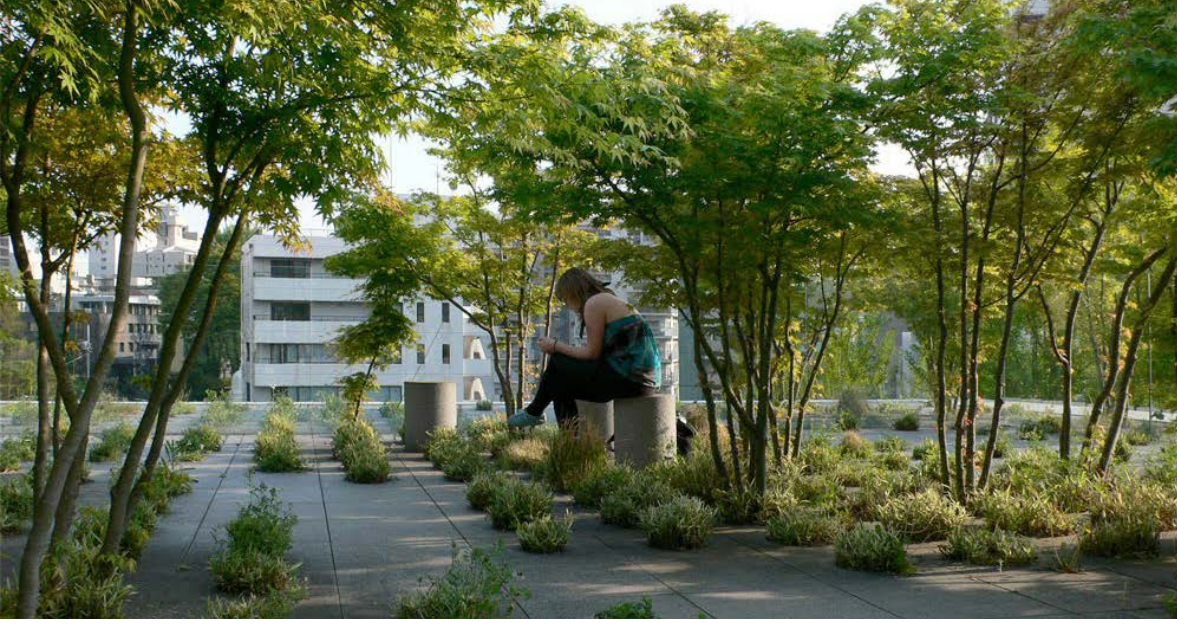


Tower Hamlets Council / Hereford Estate Landscape

Public Realm Workshop- 23rd April

OPTION 1 - Storage

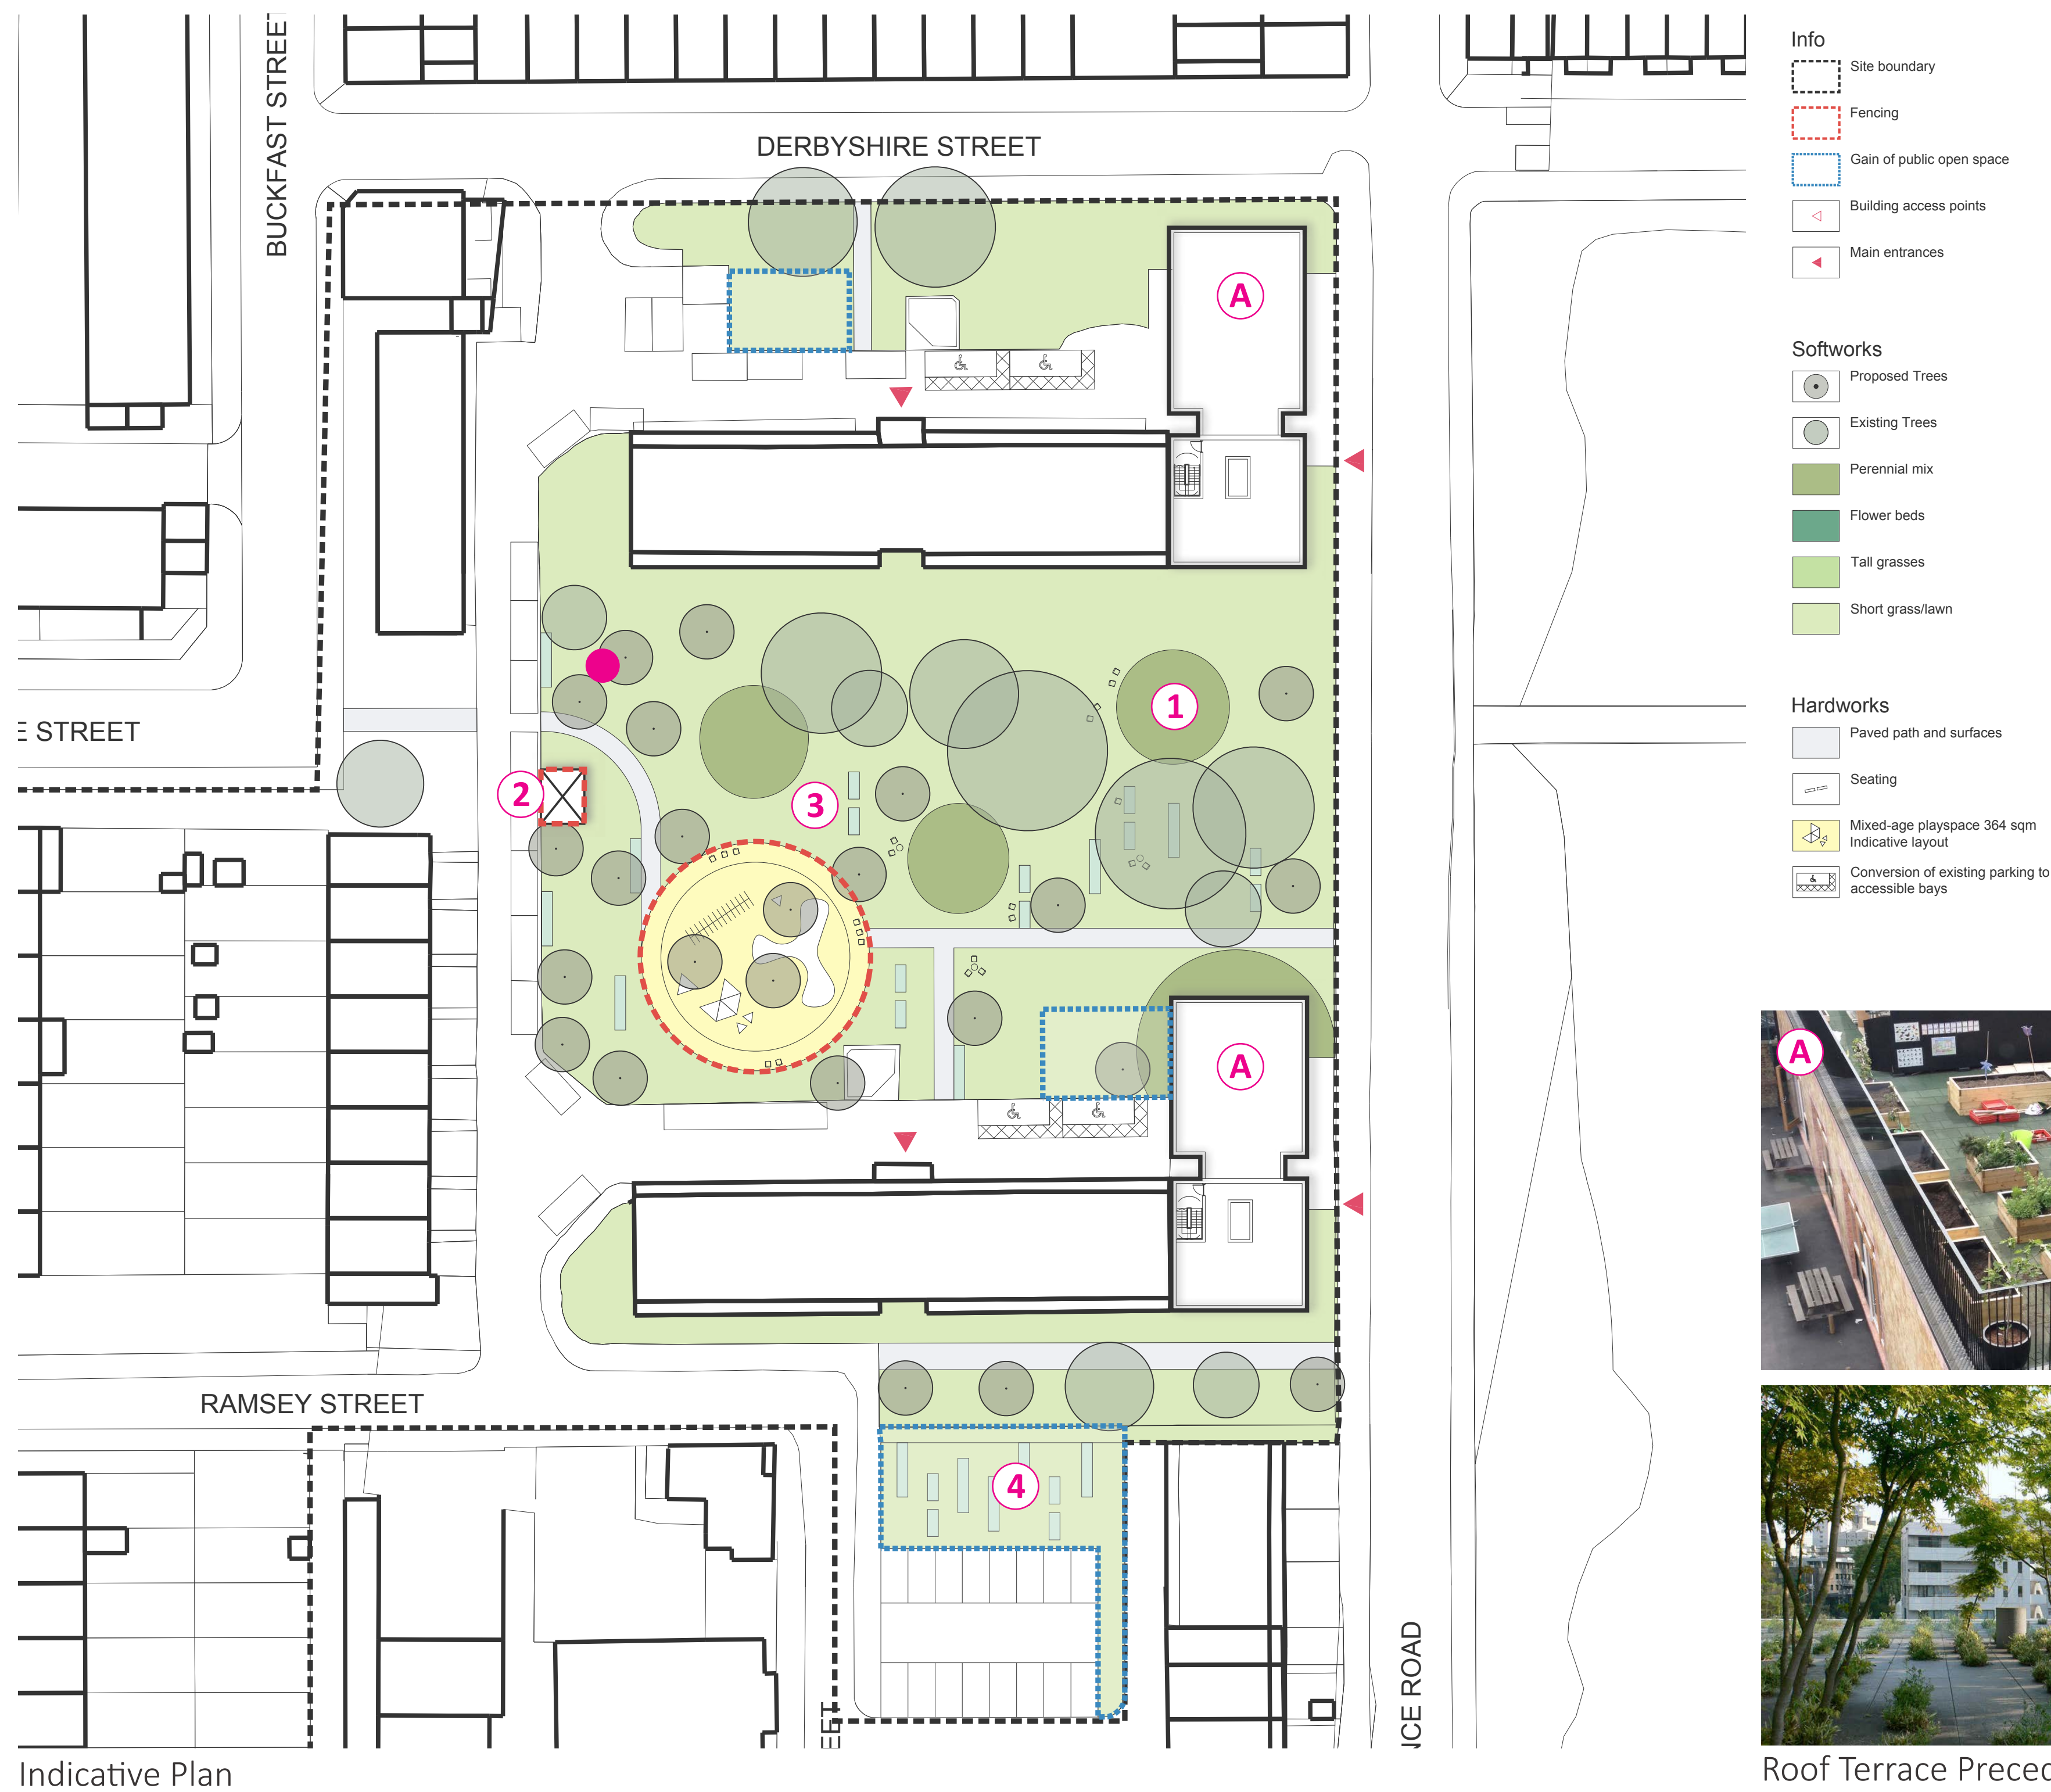

Roof Terrace Precedent Images



KEY INTERVENTIONS

- Renovating existing surfaces
- Improvements to playground
- Conserving existing layout / minimal intervention
- No connections between Weavers Fields and Ramsey Street
- Vegetable planters
- Storage accessible to residents only
- Allows for moveable furniture such as tables, seats and vsv




Precedent Studies



Tower Hamlets Council / Hereford Estate Landscape

Public Realm Workshop - 23rd April

OPTION 2 - Square Gardens

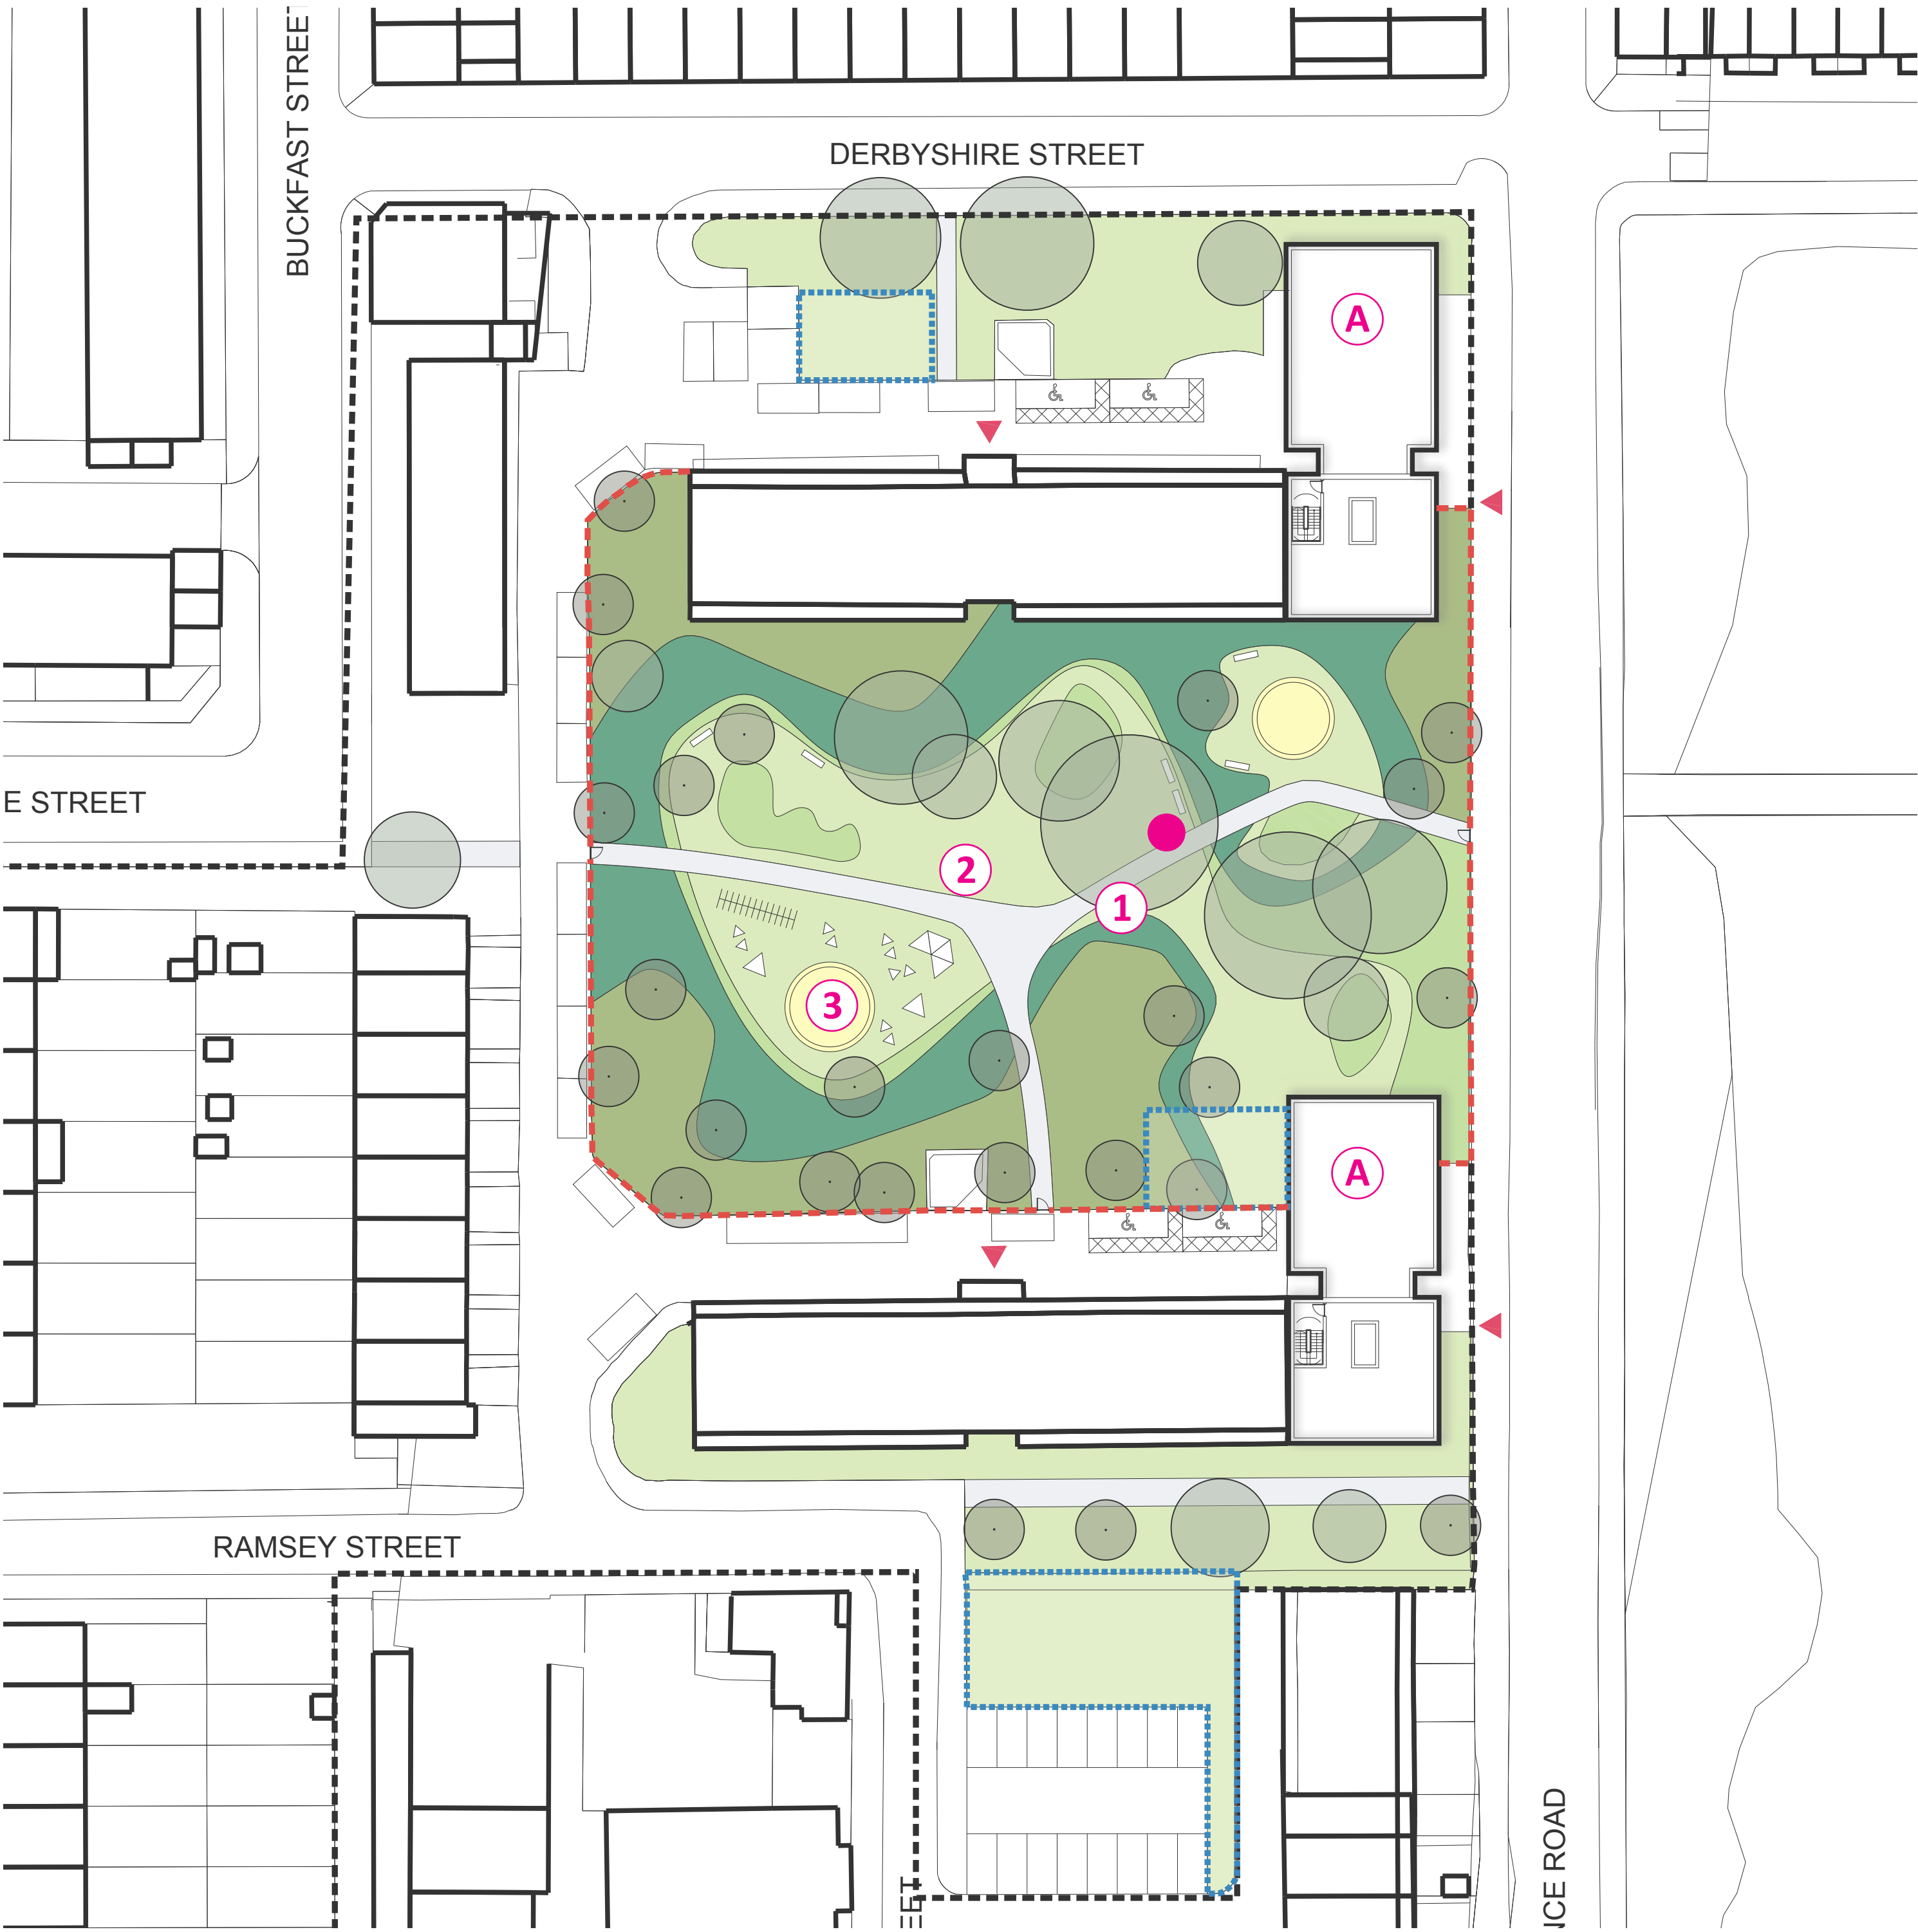

Indicative Plan

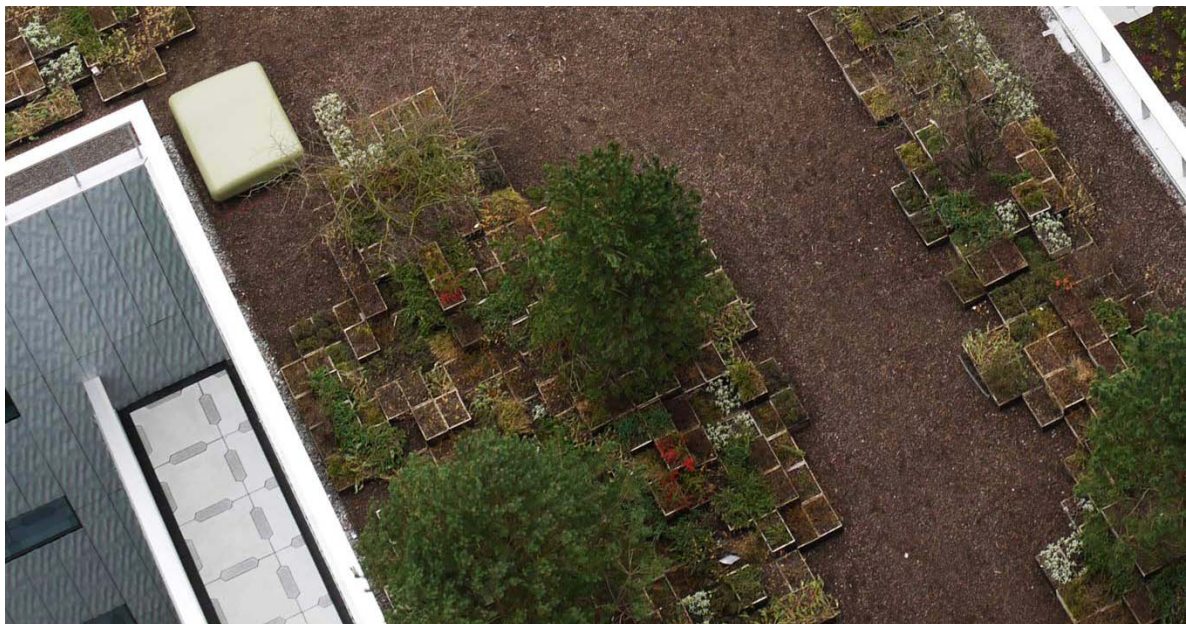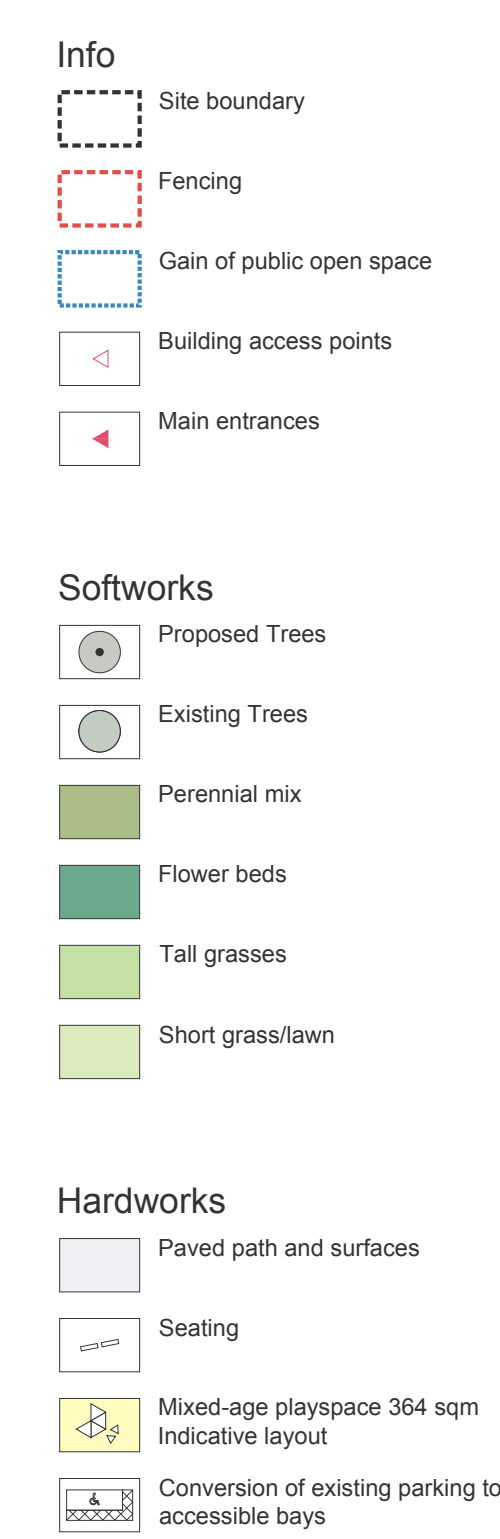

Roof Terrace Precedent Images



KEY INTERVENTIONS

- Square Gardens only accessible to surrounding residents
- Extended and informal plays-paces
- Connecting paths
- Informal gardens with central lawn
- Large swaths of mixed grasses
- Allows for extensive landscaping
- Benches and various furniture
- Retained entrances to existing buildings




Precedent Studies



Tower Hamlets Council / Hereford Estate Landscape

Public Realm Workshop- 23rd April

OPTION 3 - Hereford Garden

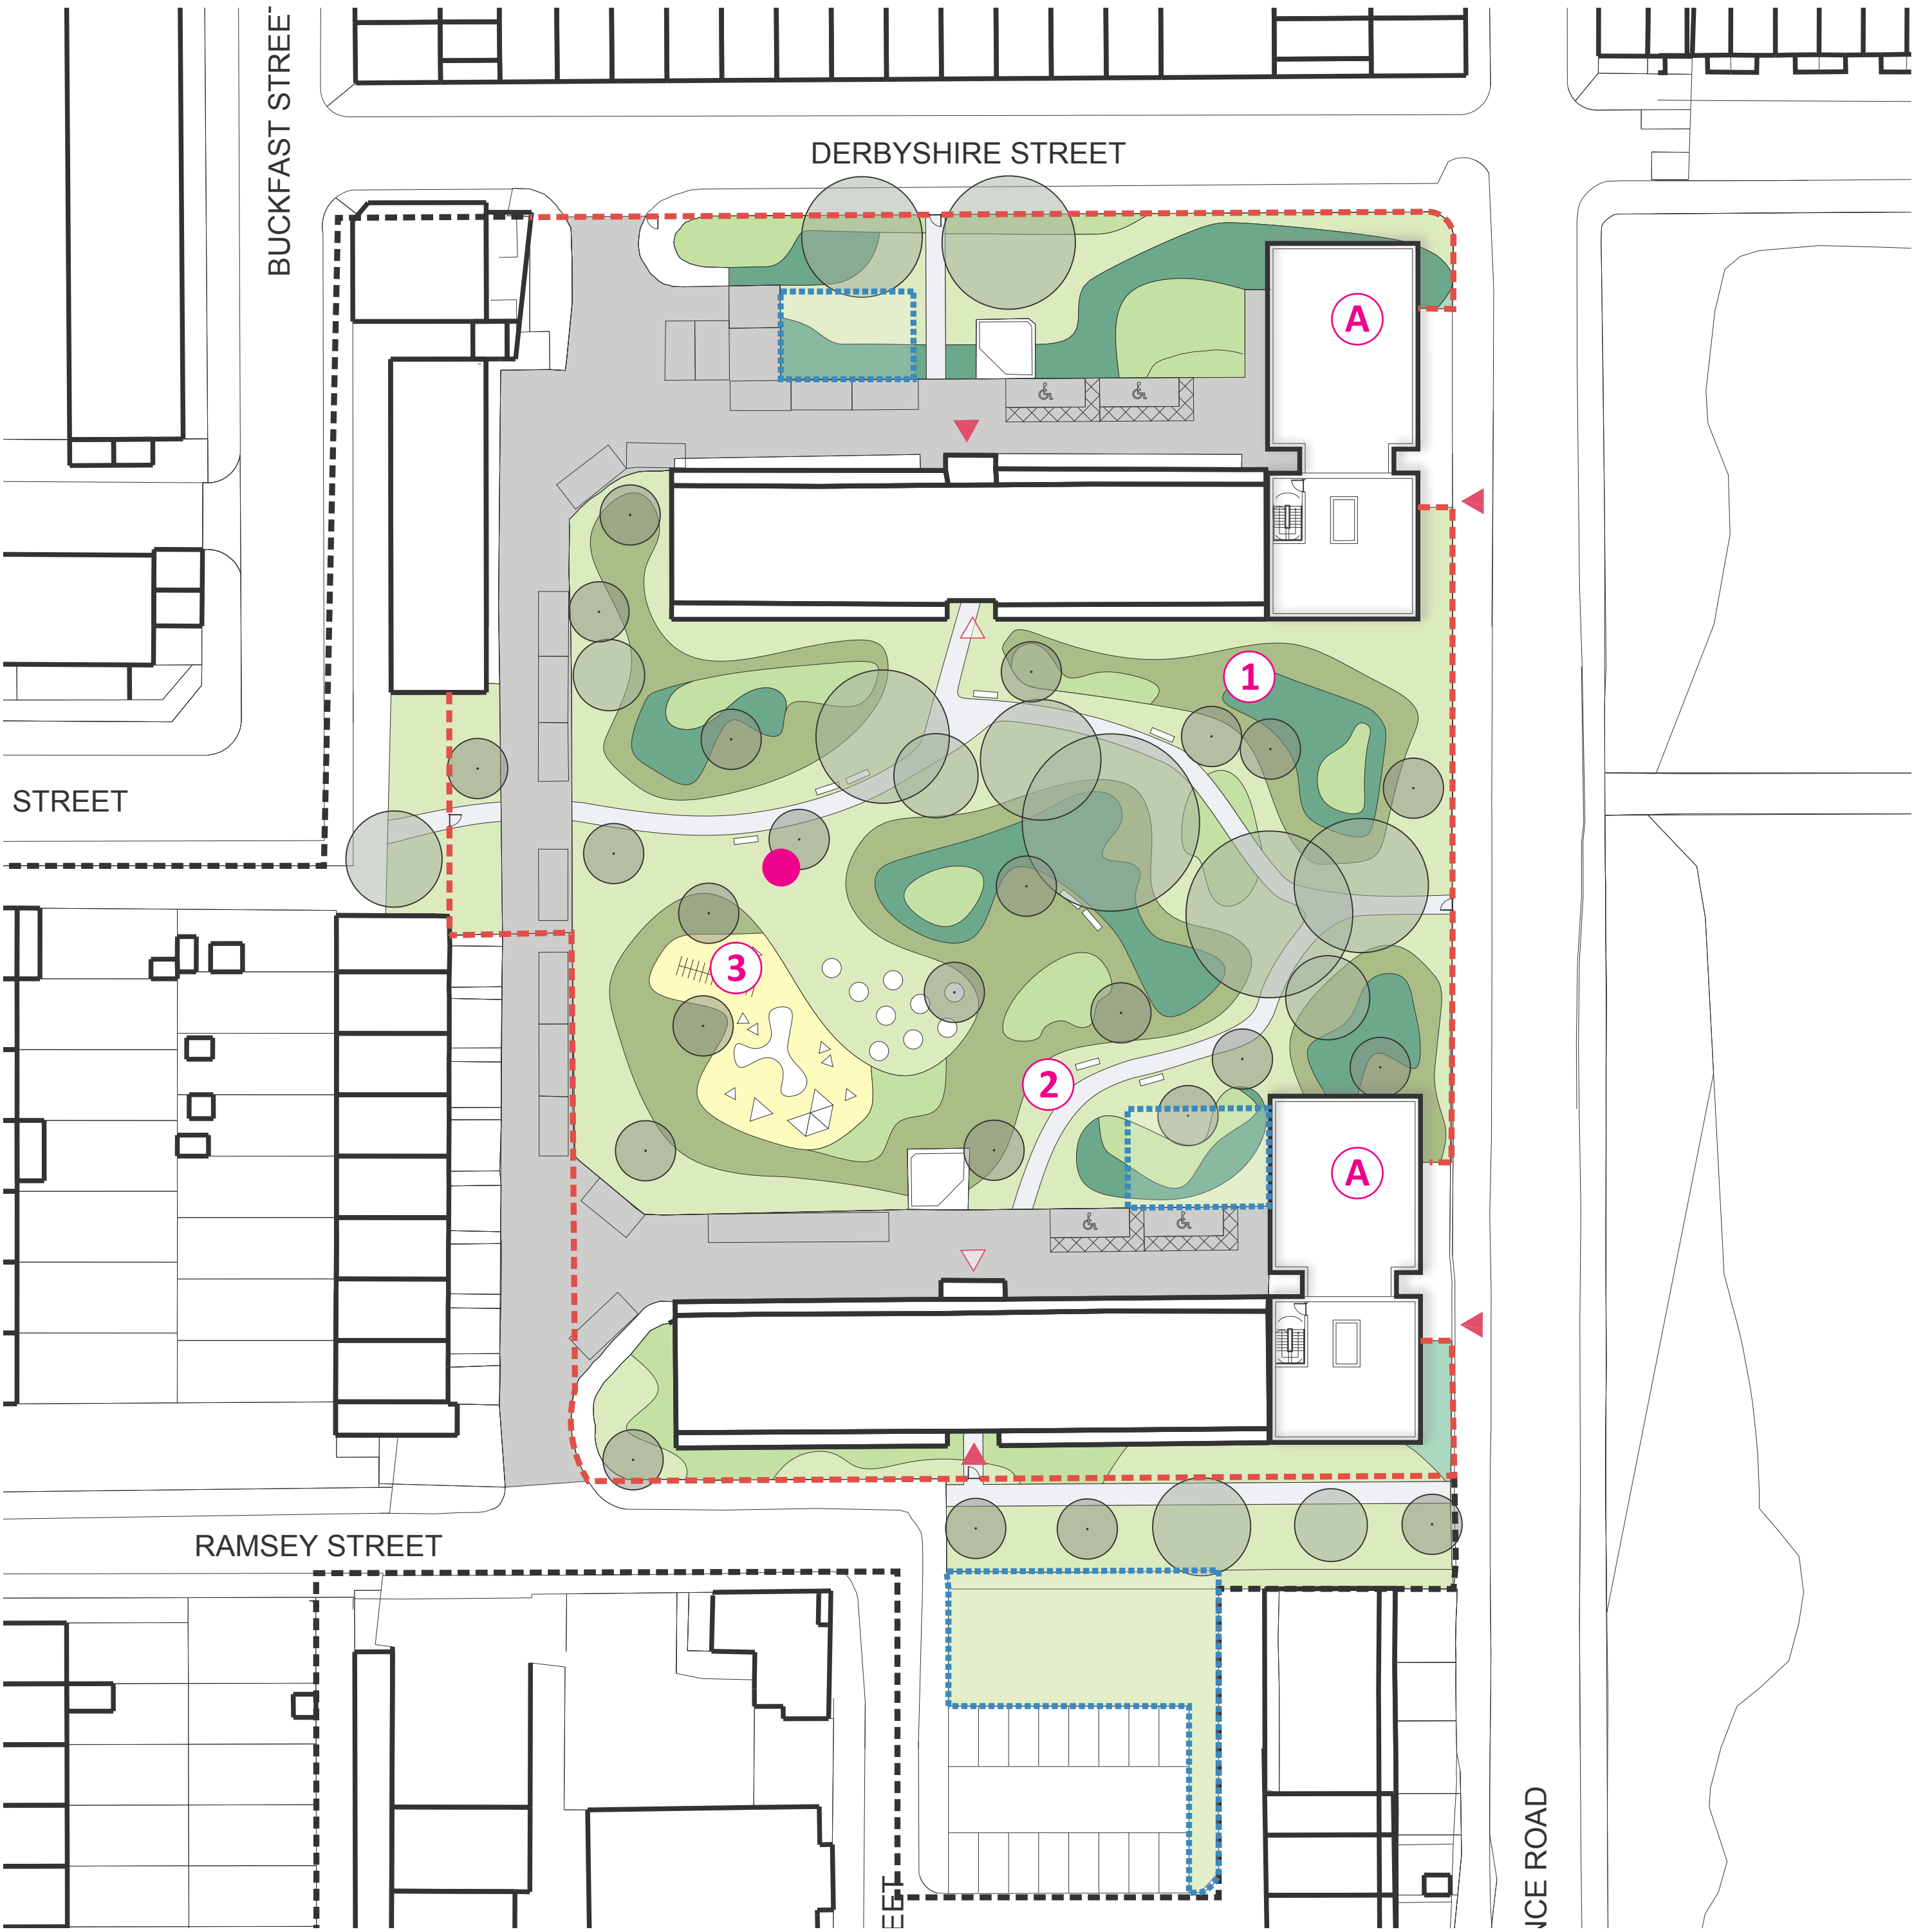

Indicative Plan

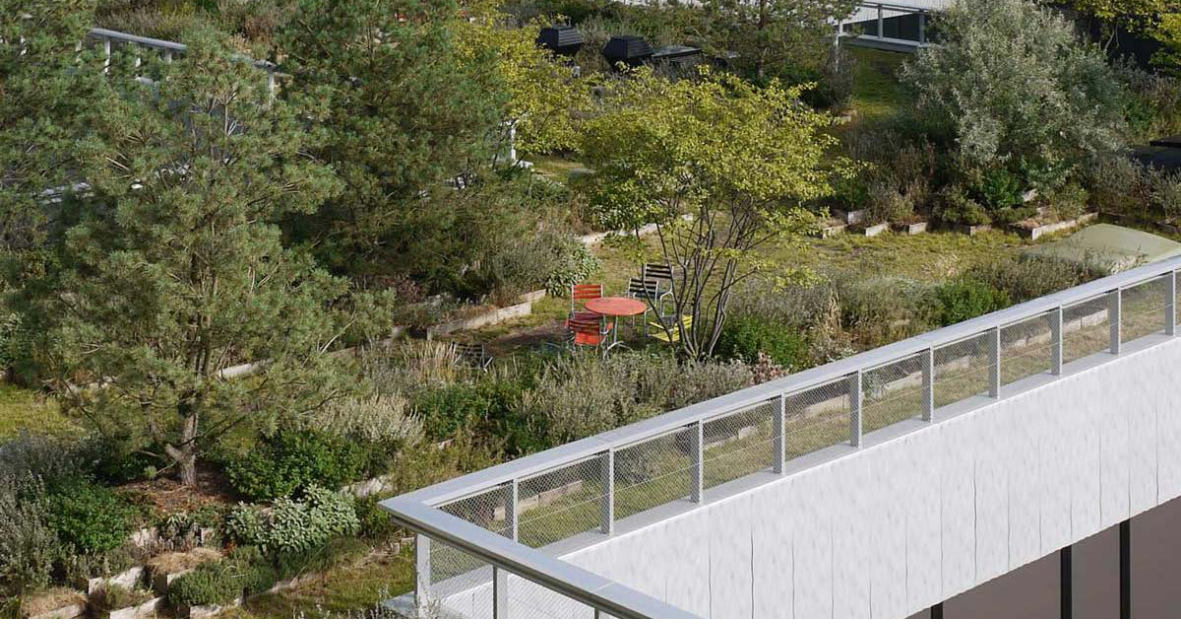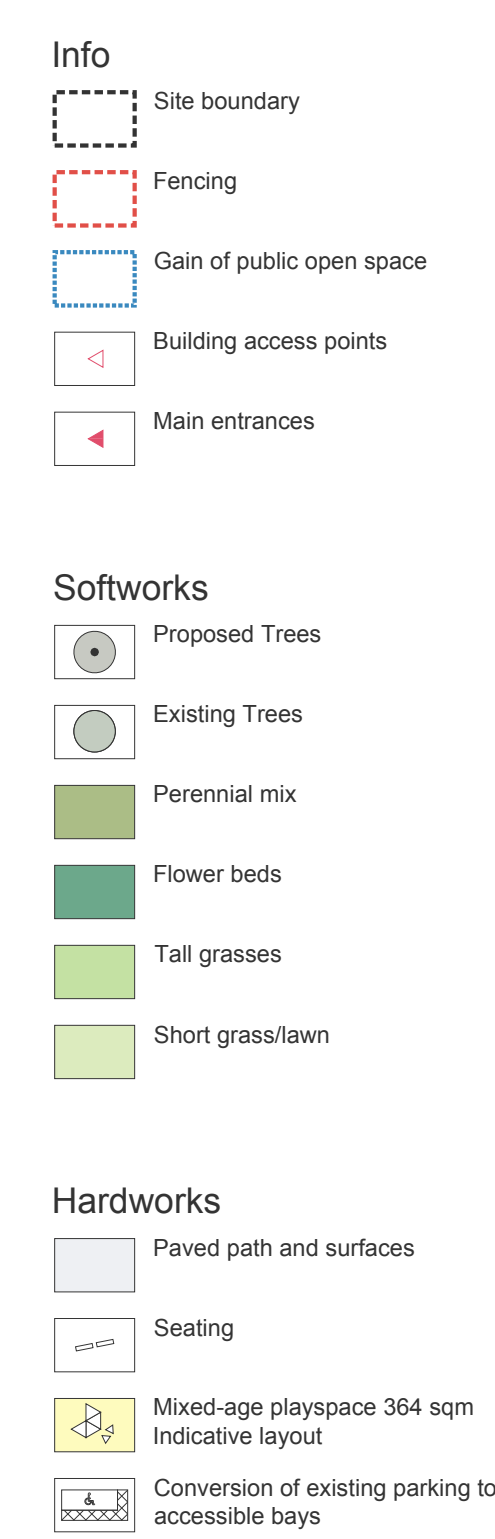

Roof Terrace Precedent Images



KEY INTERVENTIONS

- Gardens only accessible to surrounding blocks
- Parking and driving only accessible to immediate residents
- Resurfacing of roads to pedestrian friendly paving
- Extended and informal plays-pace
- Connecting paths
- Variety of characters
- Large swaths of mixed grasses
- Allows for extensive landscaping
- Benches and various furniture
- Reconfigured entrances to existing buildings



Precedent Studies